
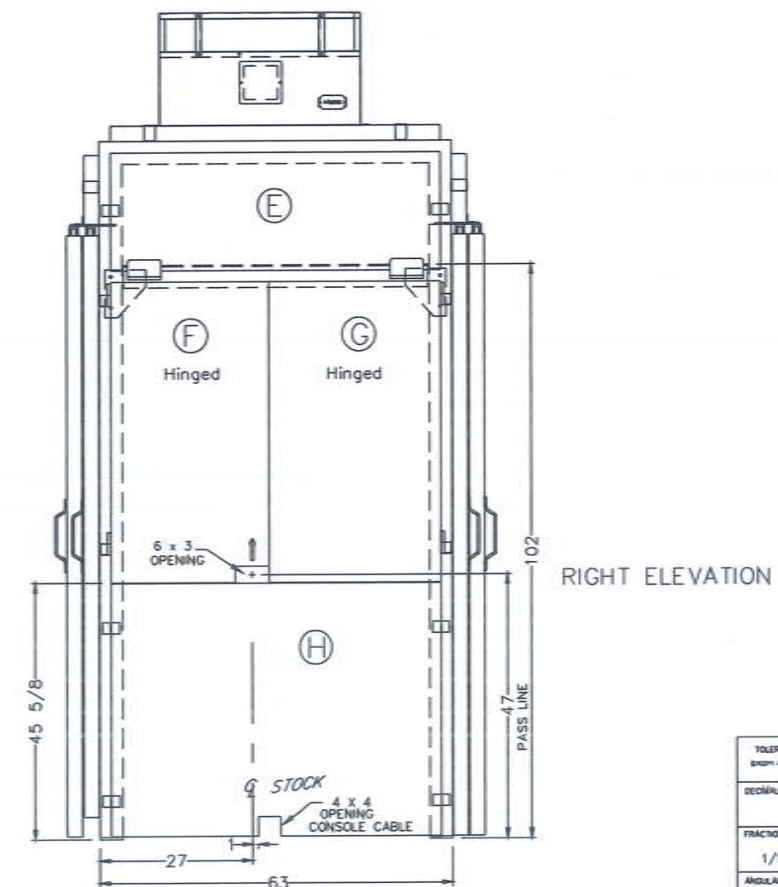
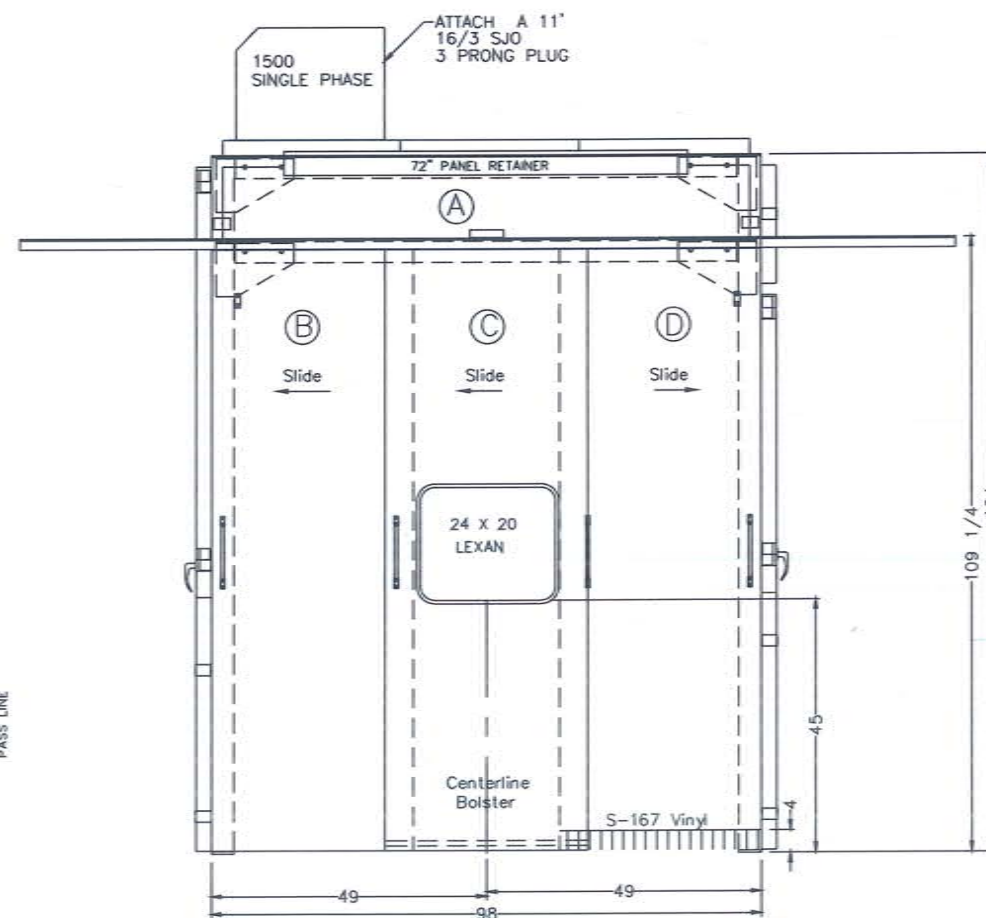
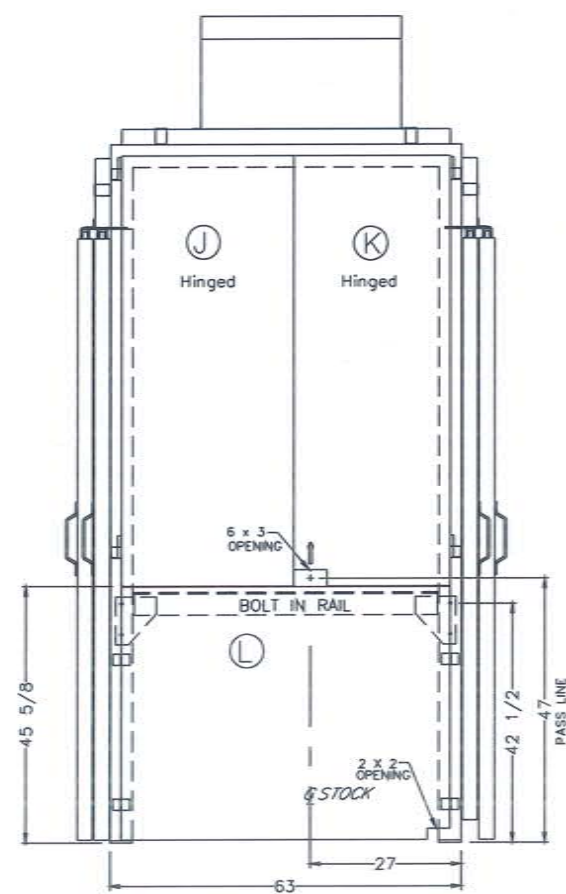
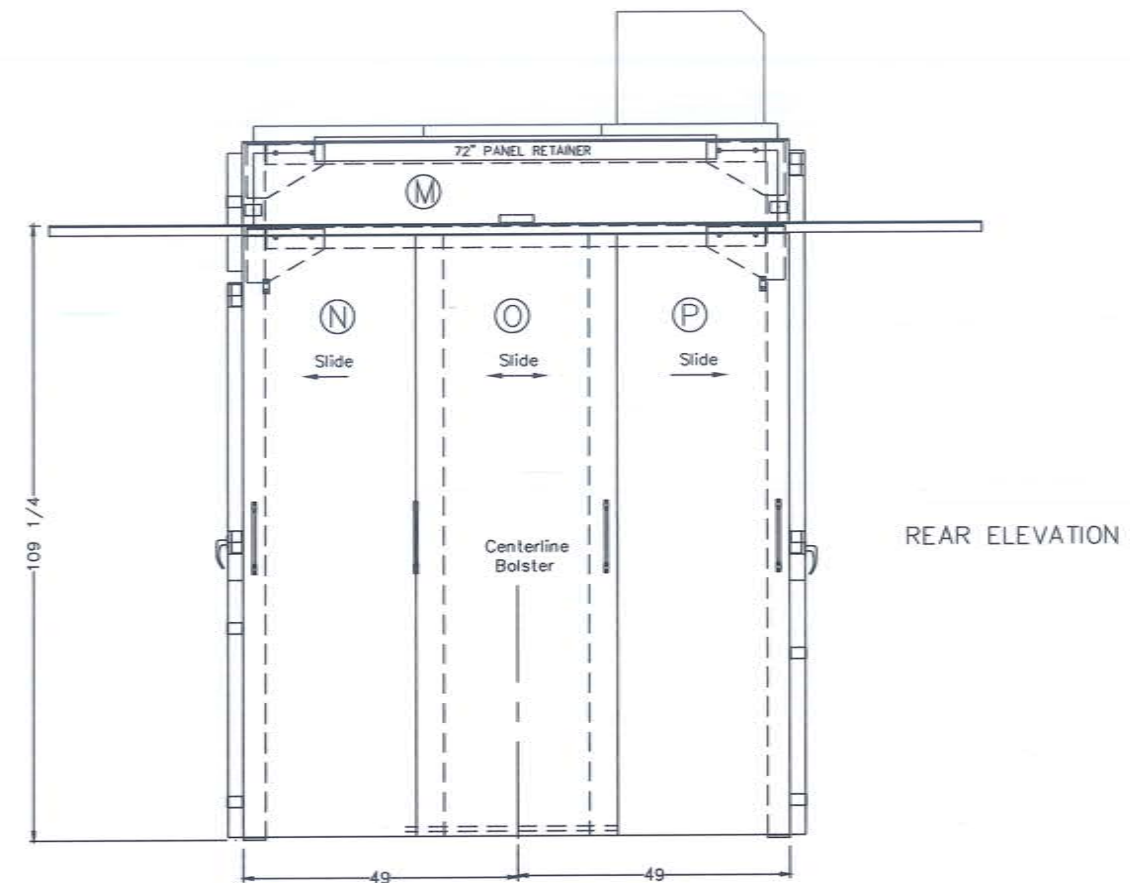


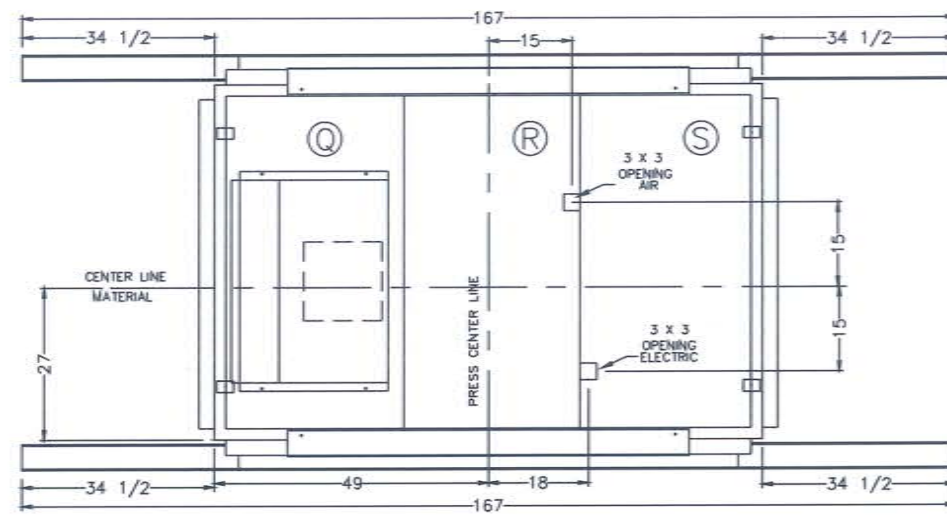

LEFT ELEVATION


FRONT ELEVATION

REAR ELEVATION

RIGHT ELEVATION






TOLERANCES UNLESS OTHERWISE SPECIFIED	THE CARY CORPORATION			
DECIMAL	DATE	SCALE	DRAWN BY	APPROVED BY
1/16	02/12/96	1/16	J. GRAVES	
ANGULAR	DATE	DRAWING NUMBER		

TITLE
 Cary Corporation
 Metal Form '96
 ASSEMBLY
 MINSTER P2-46
 E-2191-A

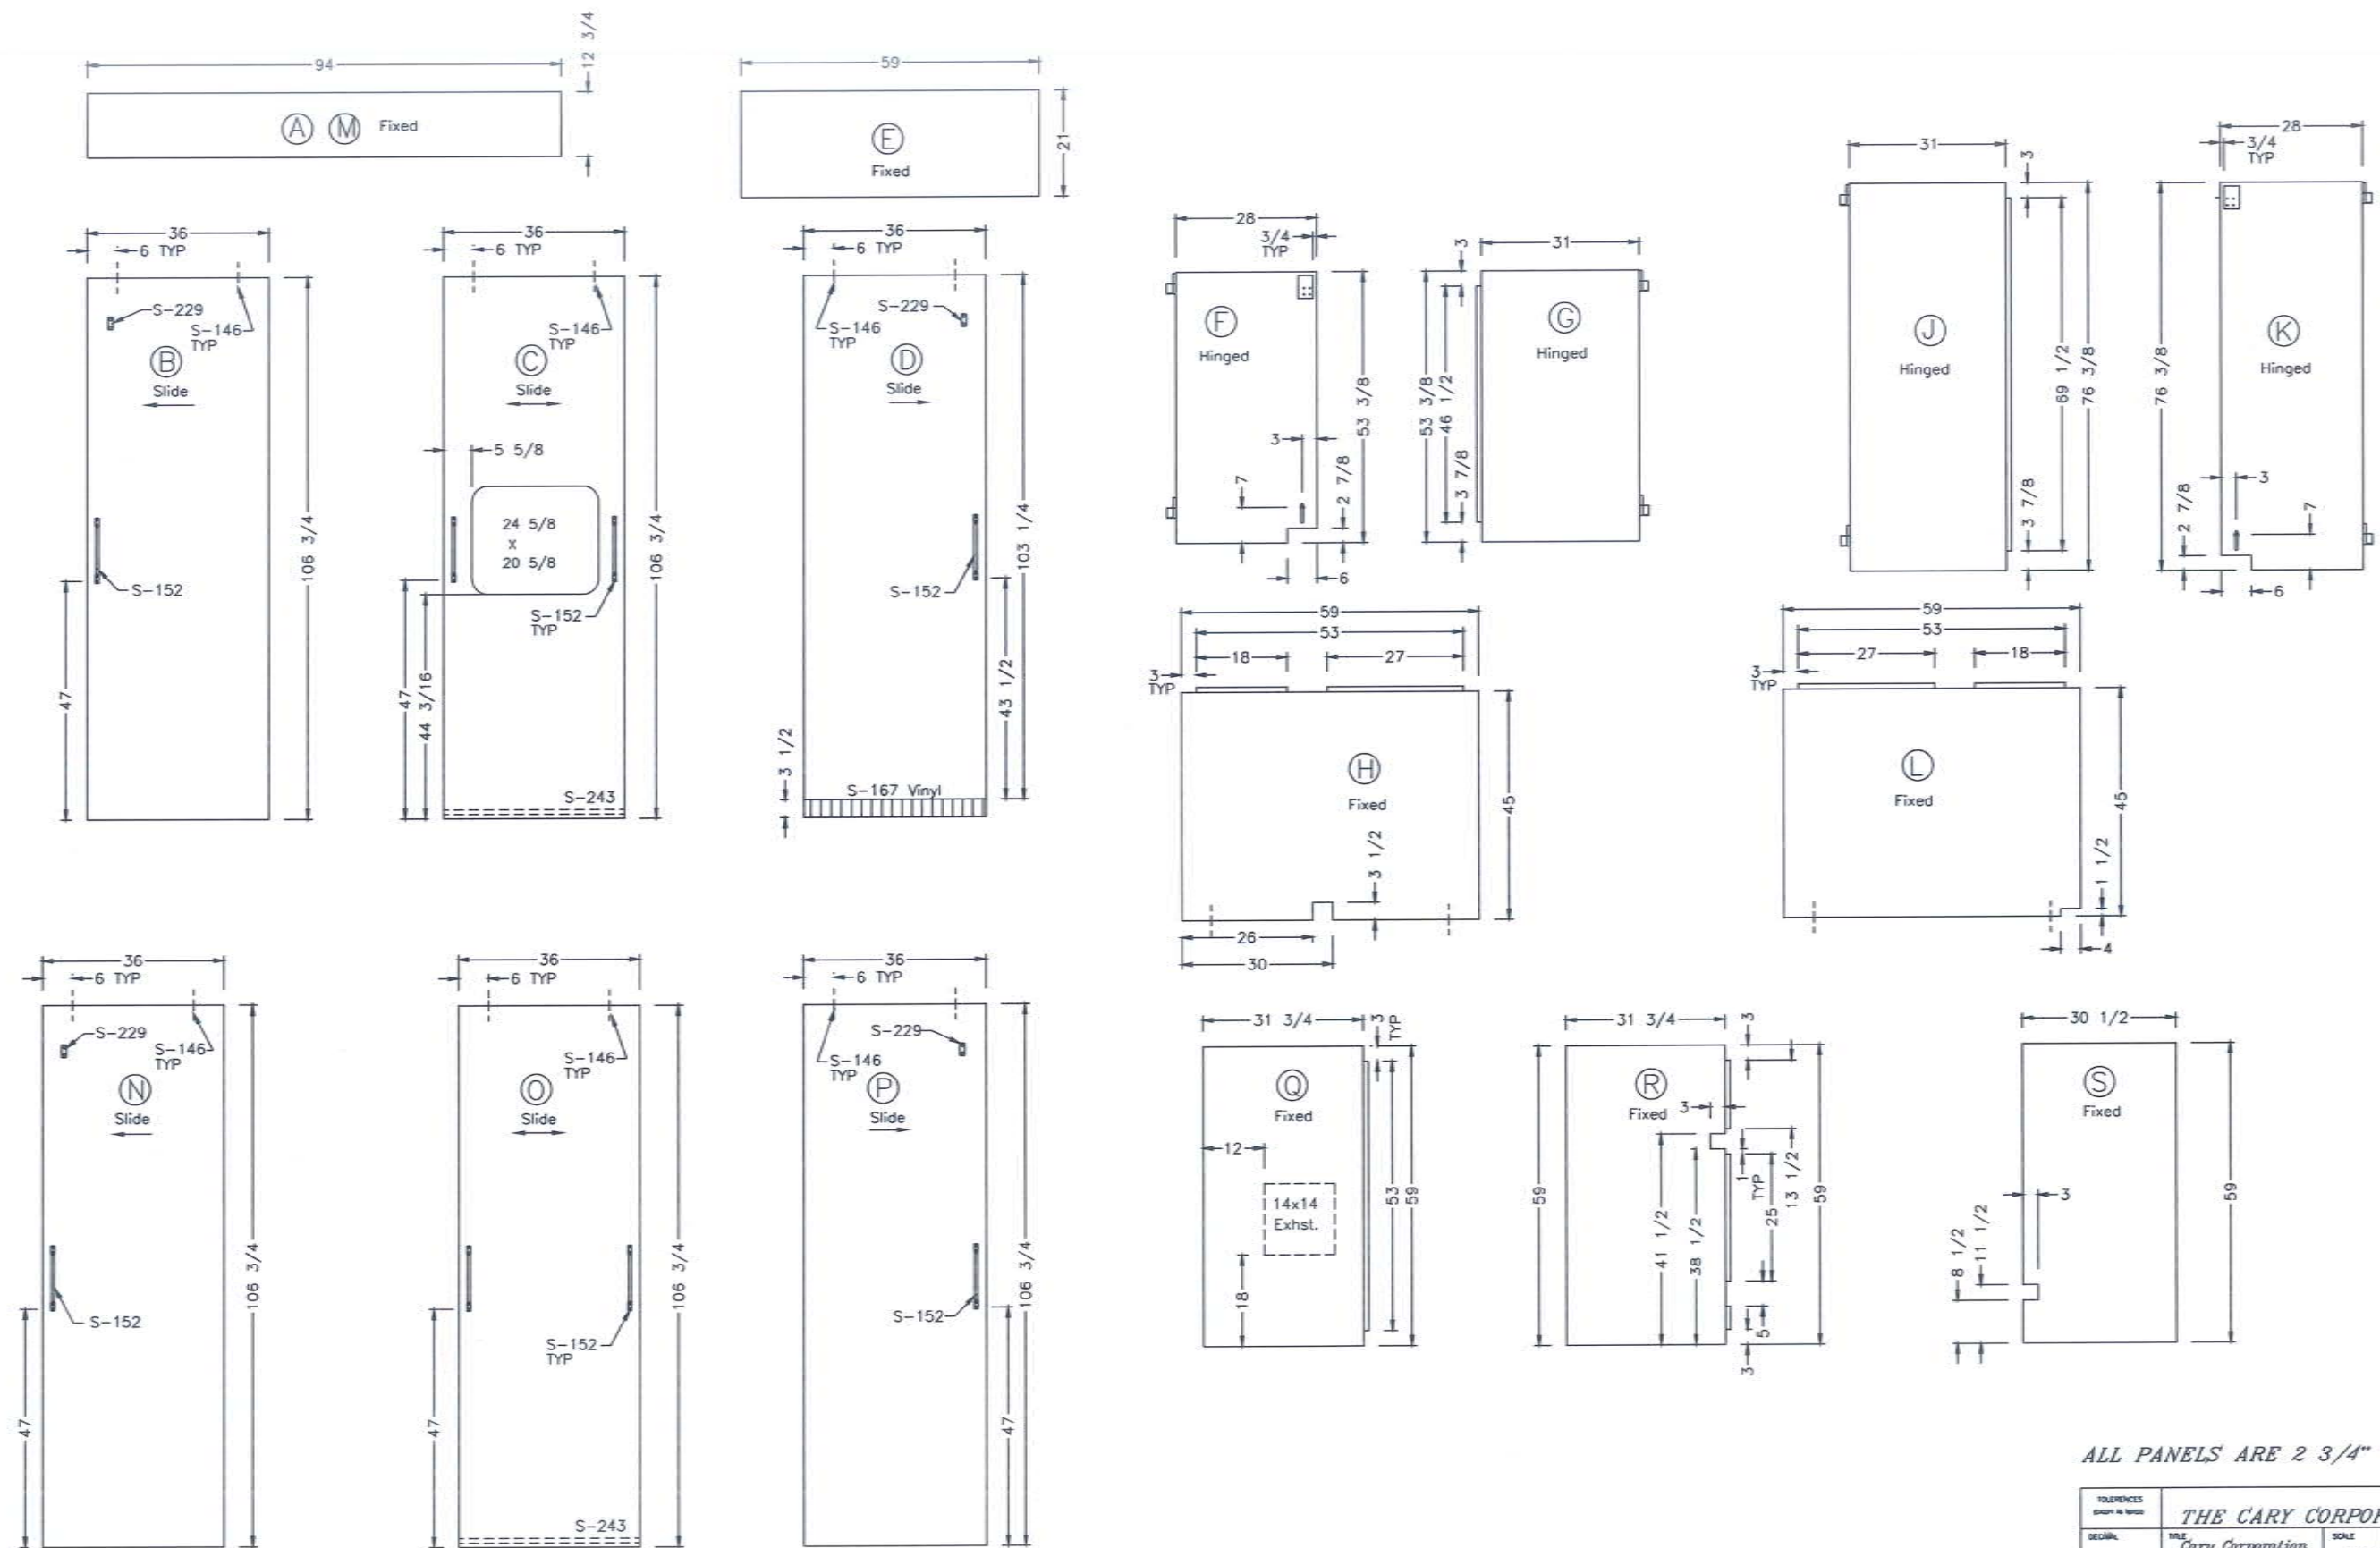

ALL PANELS ARE 2 3/4" THICK

TOLERANCES SHOWN IN FIGURES			
DECIMAL	TITLE	SCALE	DRAWN BY
FRACTIONAL	THE CARY CORPORATION	1/16	L. Hollis
ANGULAR	Cary Corporation		APPROVED BY
	Metal Form '96		
	PANELS		
	DATE	DRAWING NUMBER	
	02/12/96	E-2191-P	

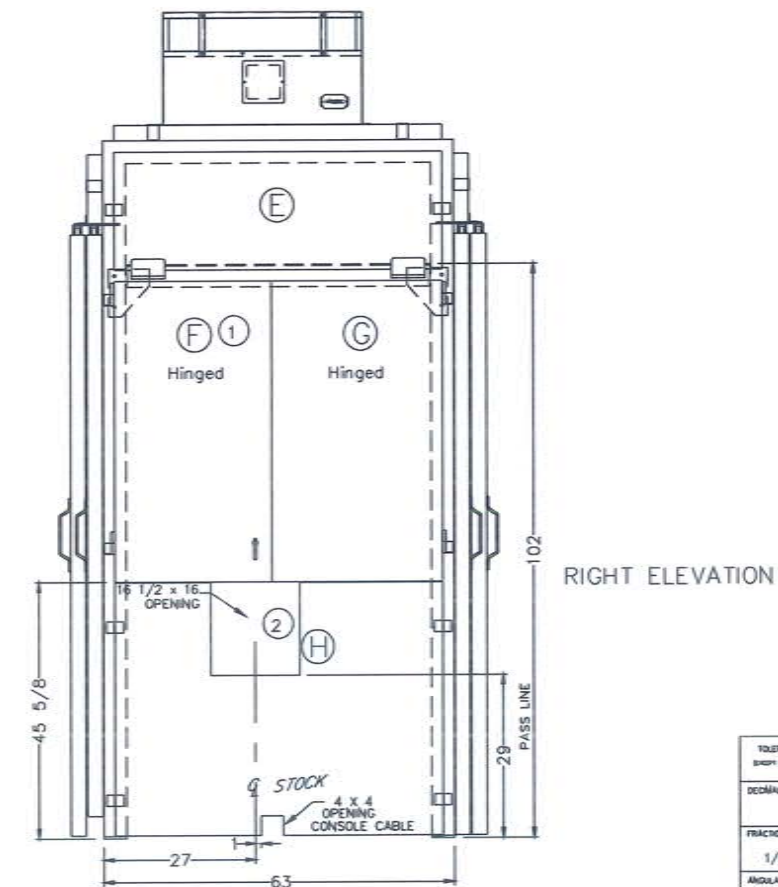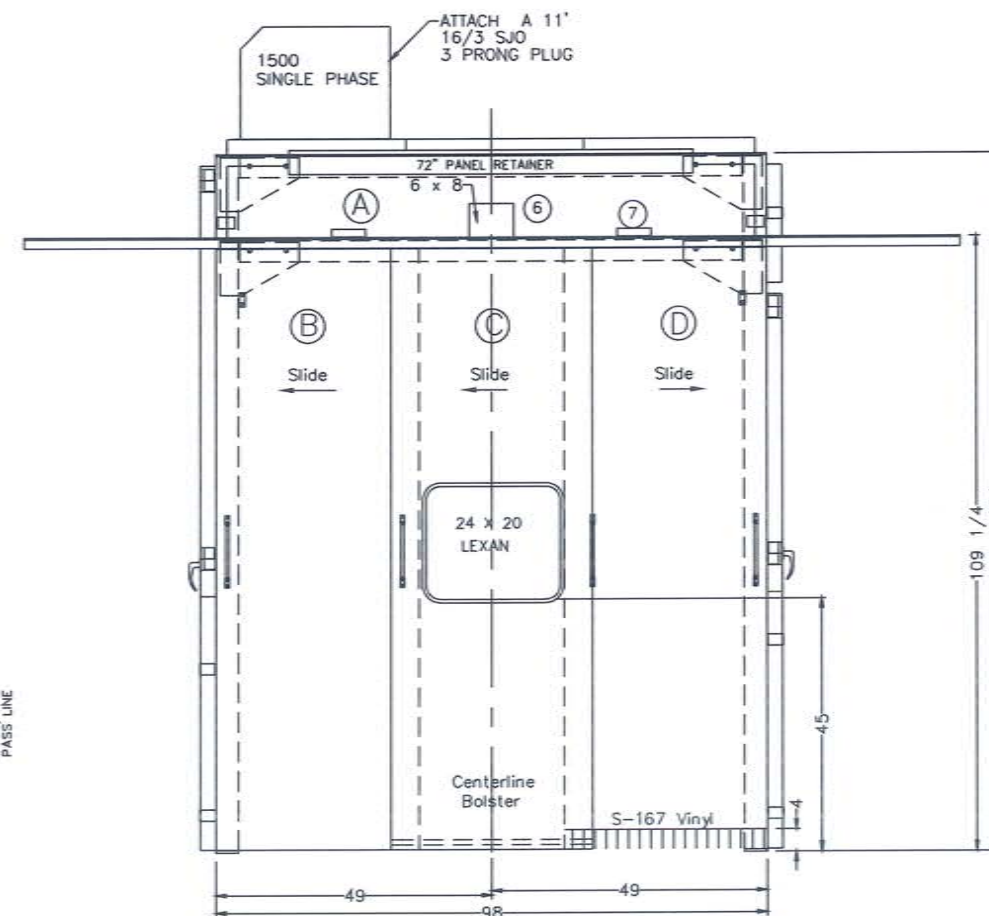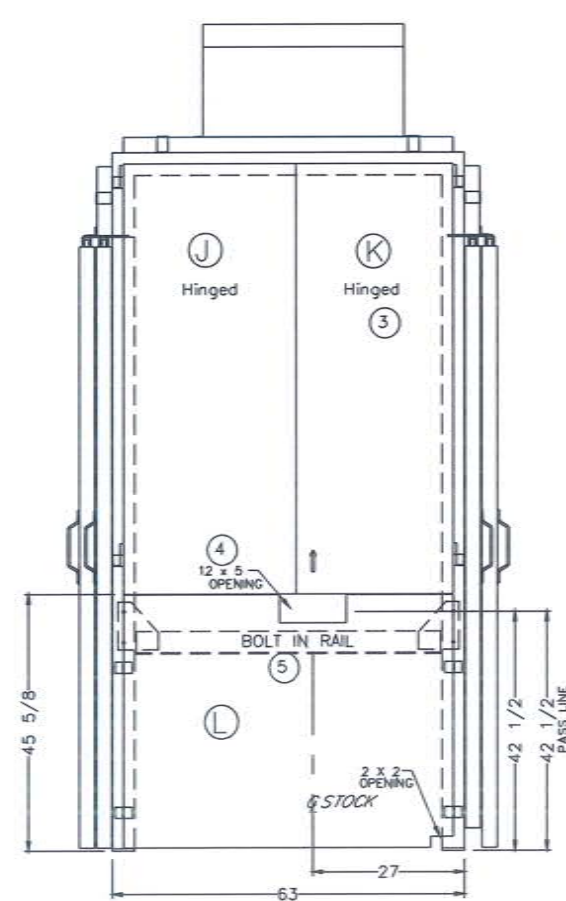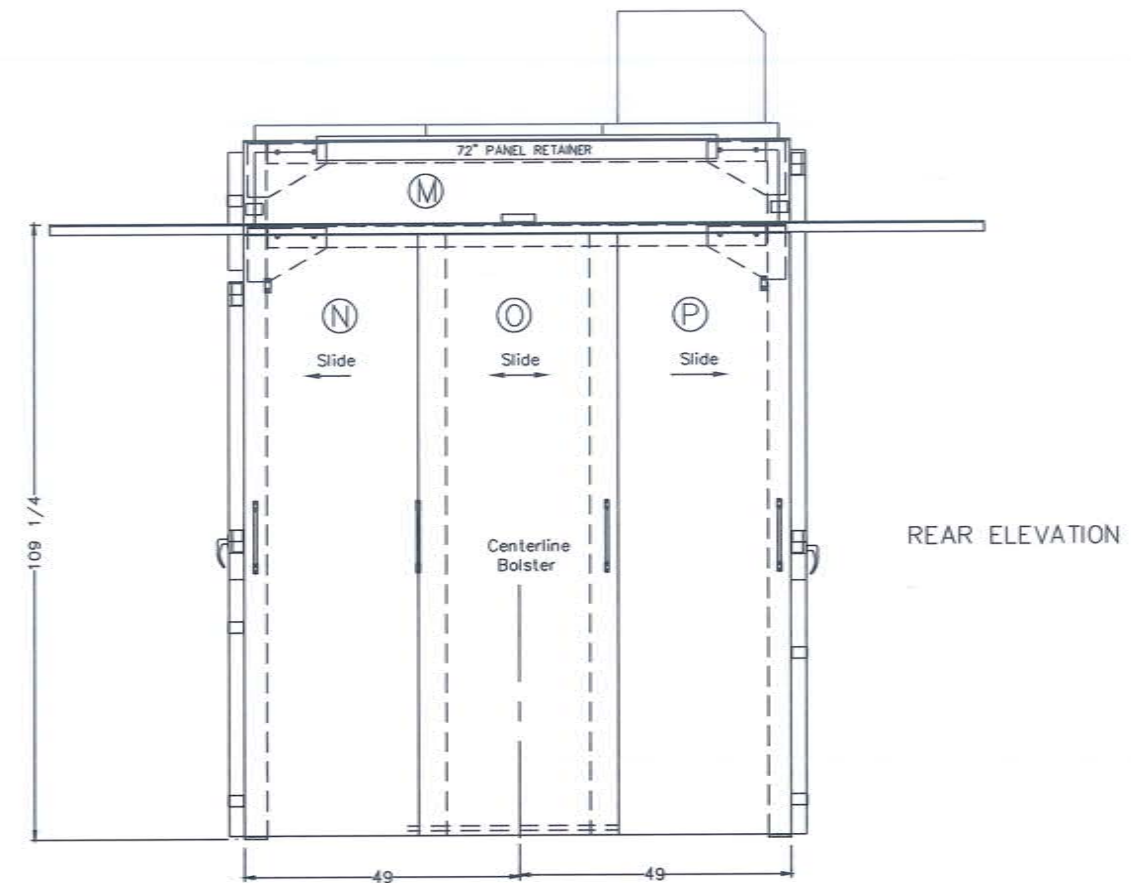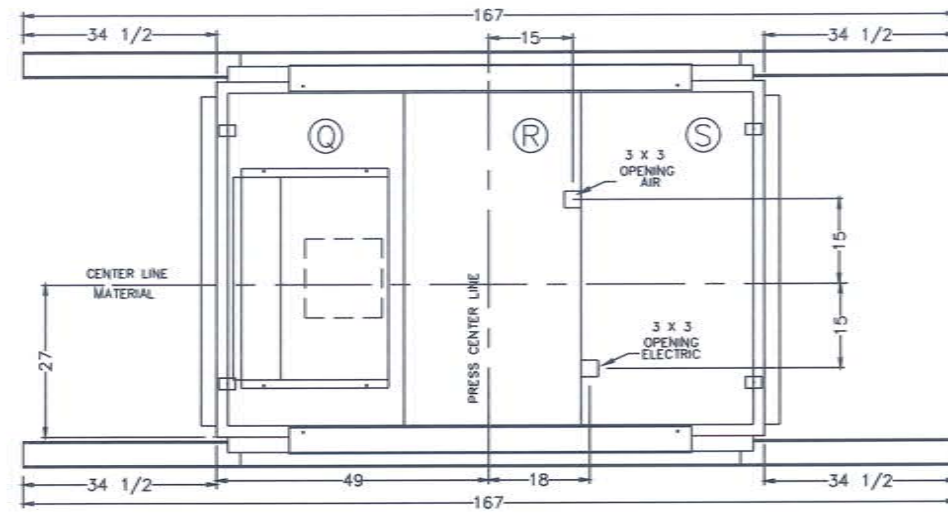









1. PANEL TO BE REMADE PER CHANGES.
2. ADD A 16-1/2 x 16 CUTOUT TO THE PANEL
3. PANEL TO BE REMADE PER CHANGES
4. ADD A 12 x 5 CUTOUT TO THE PANEL
5. ROTATE RAIL TO CLEAR CUT OUT
6. ADD 6 x 8 CUTOUT TO PANEL
7. ADD ONE S-339 AND MOVE THE OTHER

LEFT ELEVATION

FRONT ELEVATION






RIGHT ELEVATION

TOLERANCES UNLESS NOTED	THE CARY CORPORATION		
DECIMAL	1/16	SCALE	1/16
FRACTIONAL	1/16	DATE	03/28/86
ANGULAR		DRAWING NUMBER	E-2191-A-R1
		APPROVED BY	J. GRAVES
		TITLE	CLYDE-DEL
		ASSEMBLY	MINSTER P2-45

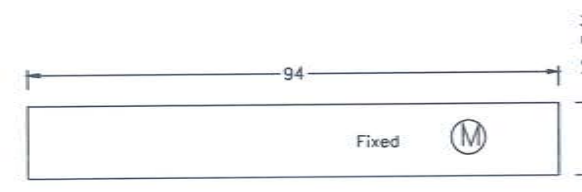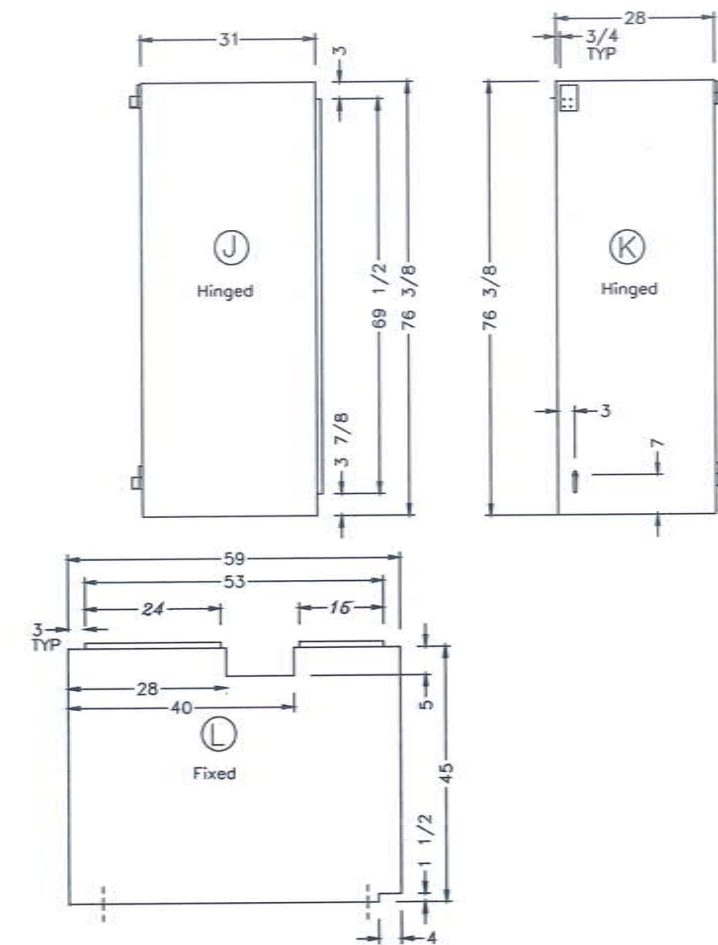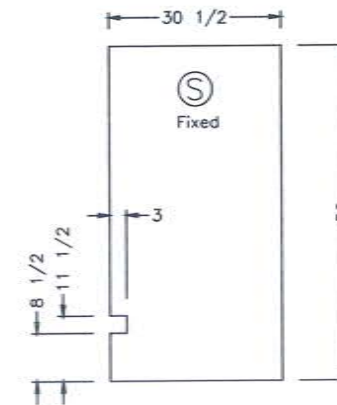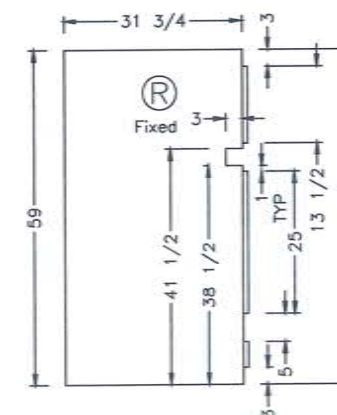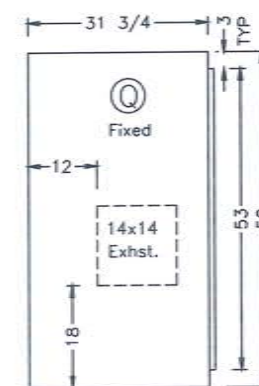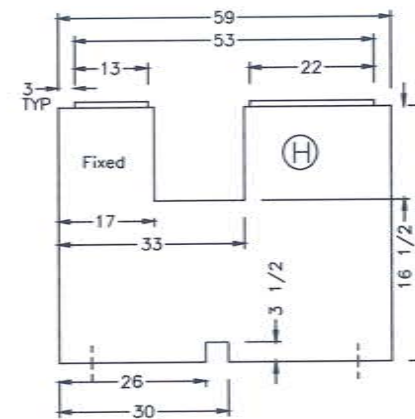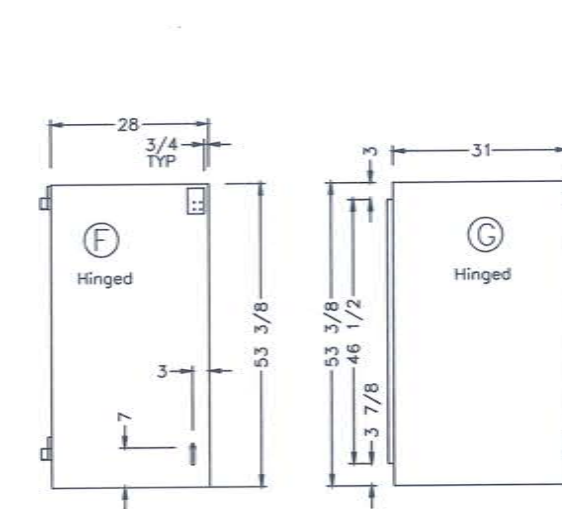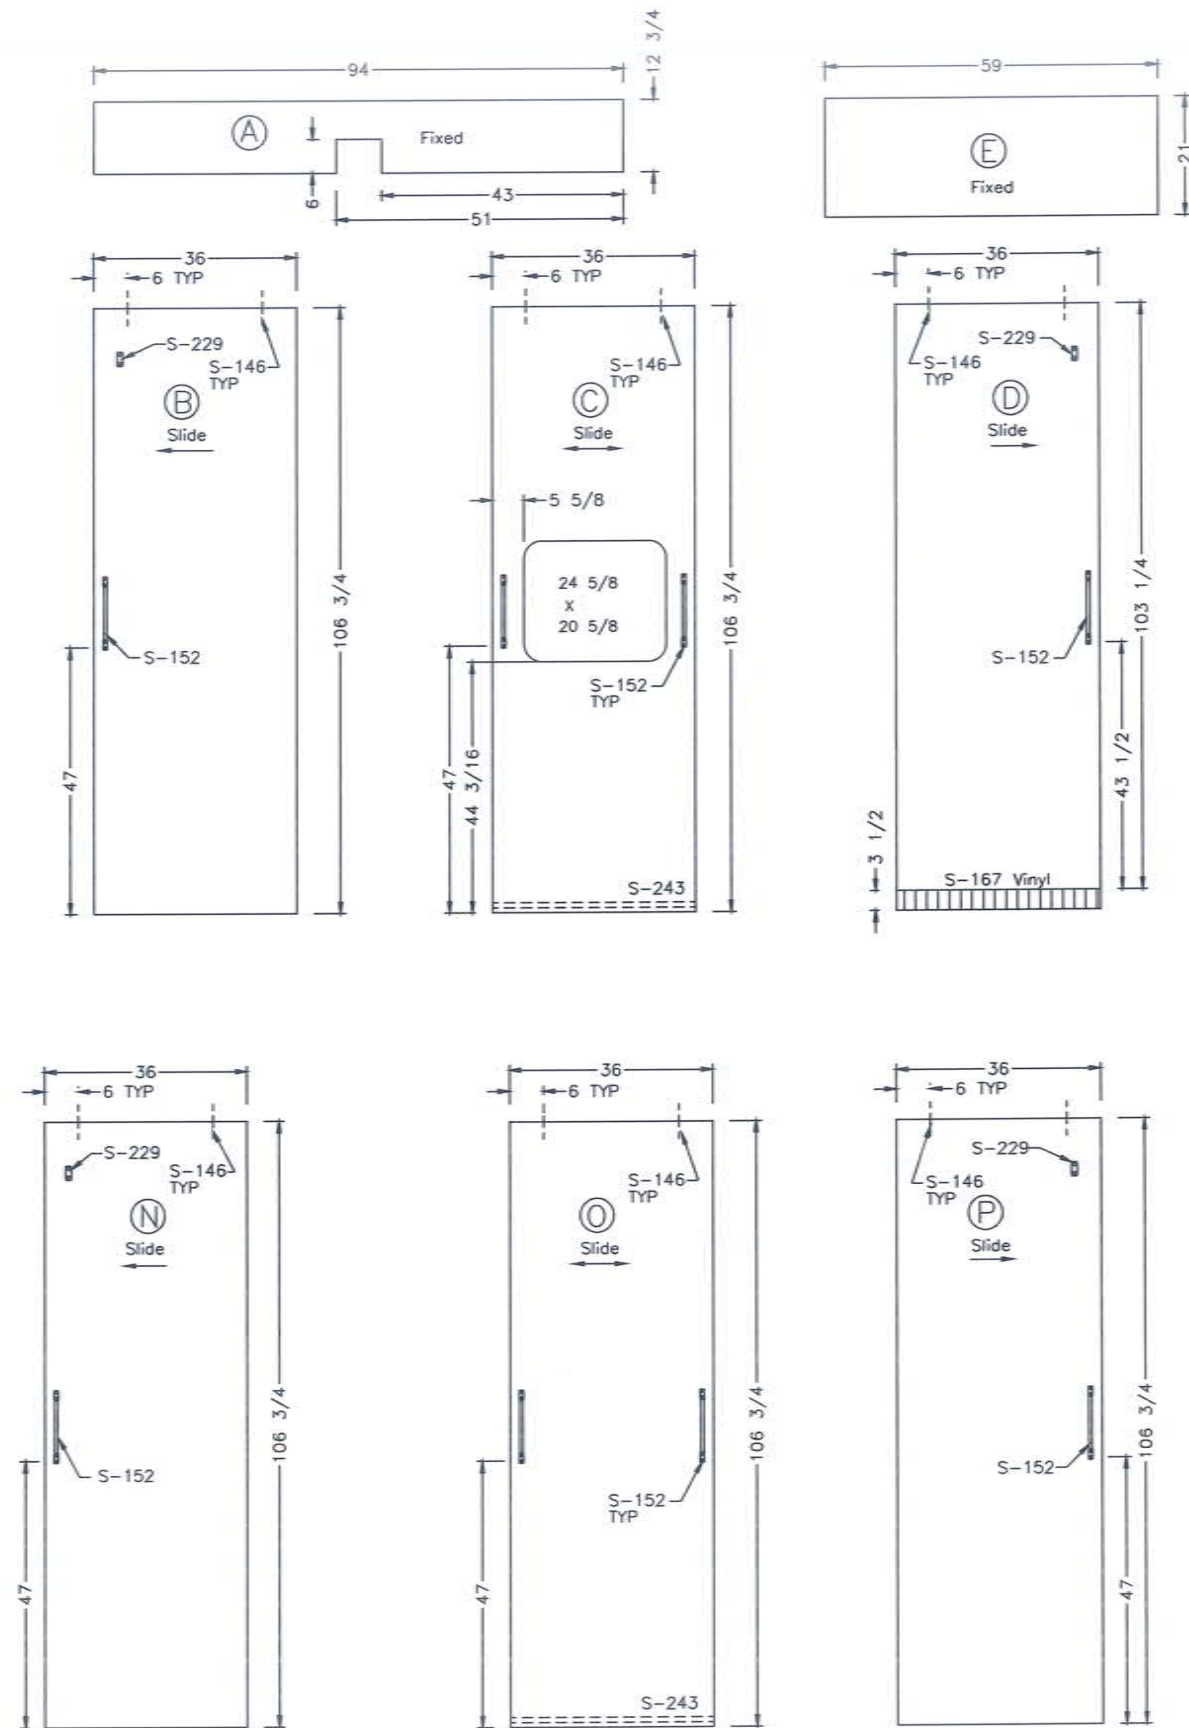

ALL PANELS ARE 2 3/4" THICK

TOLERANCES UNLESS OTHERWISE SPECIFIED			
INCHES	FRACTIONS	DECIMALS	PERCENTS
1/16"	1/32"	0.015"	1.5%
1/8"	1/16"	0.031"	3.1%
3/16"	3/32"	0.062"	6.2%
1/4"	1/8"	0.125"	12.5%
3/8"	3/16"	0.250"	25.0%
1/2"	1/2"	0.500"	50.0%
3/4"	3/4"	0.750"	75.0%
1"	1"	1.000"	100.0%
1 1/2"	1 1/2"	1.500"	150.0%
2"	2"	2.000"	200.0%
3"	3"	3.000"	300.0%
4"	4"	4.000"	400.0%
6"	6"	6.000"	600.0%
8"	8"	8.000"	800.0%
10"	10"	10.000"	1000.0%
12"	12"	12.000"	1200.0%
14"	14"	14.000"	1400.0%
16"	16"	16.000"	1600.0%
18"	18"	18.000"	1800.0%
20"	20"	20.000"	2000.0%
24"	24"	24.000"	2400.0%
30"	30"	30.000"	3000.0%
36"	36"	36.000"	3600.0%
1362"	1362"	1362.000"	136200.0%
1368"	1368"	1368.000"</	

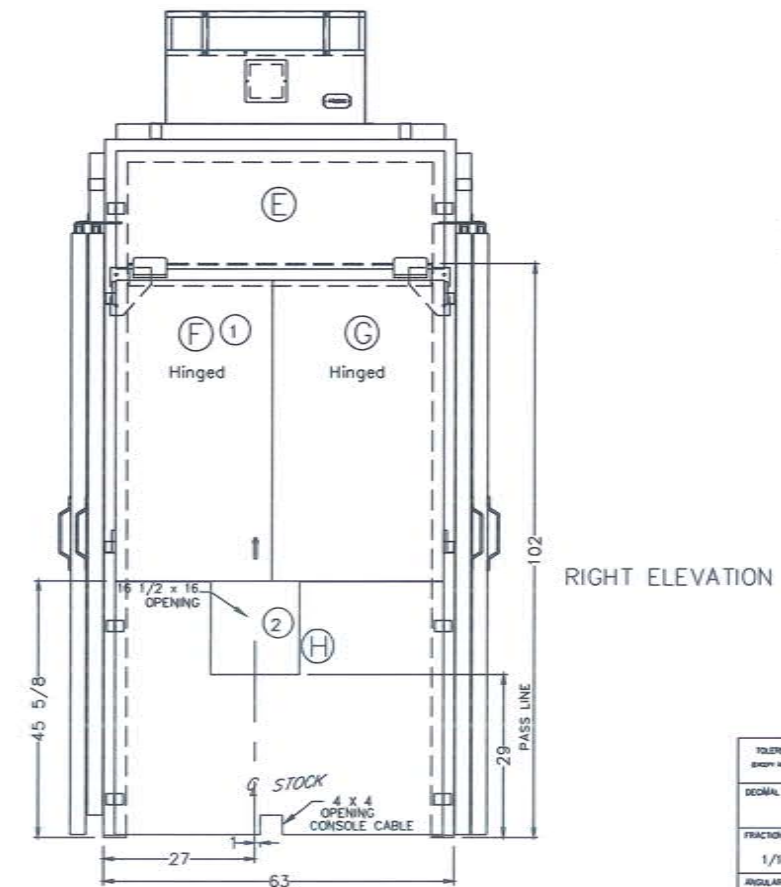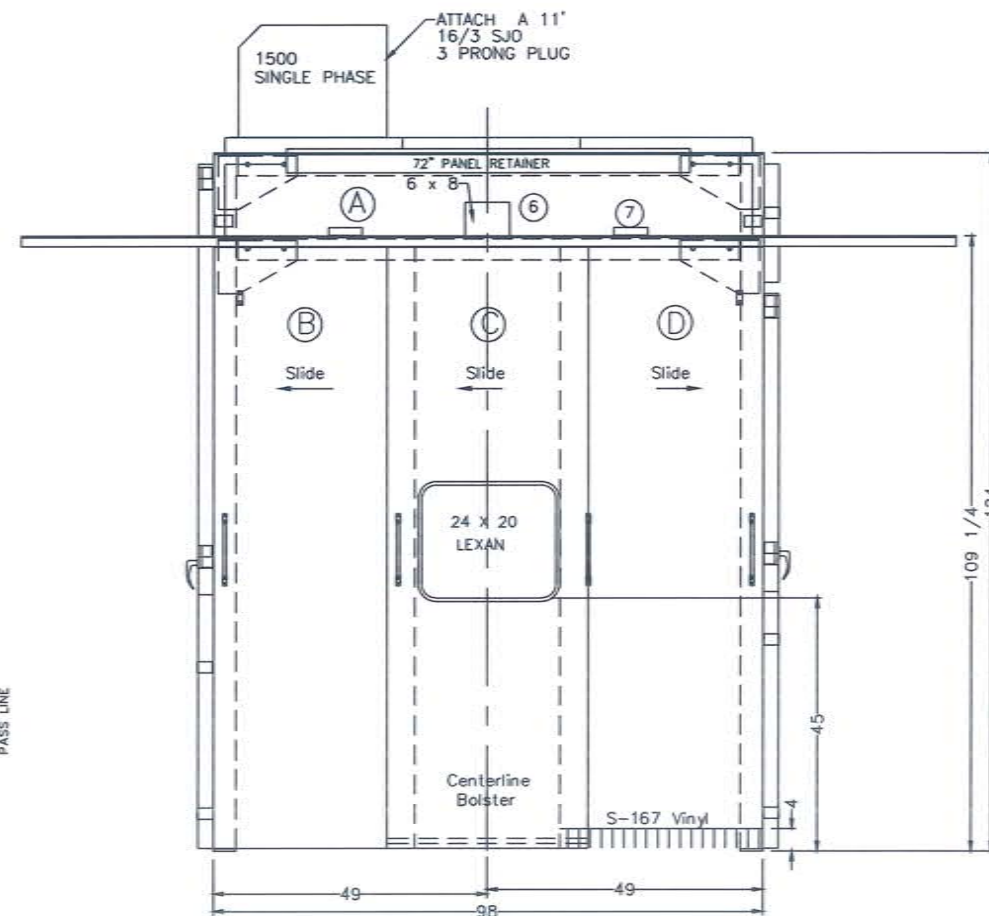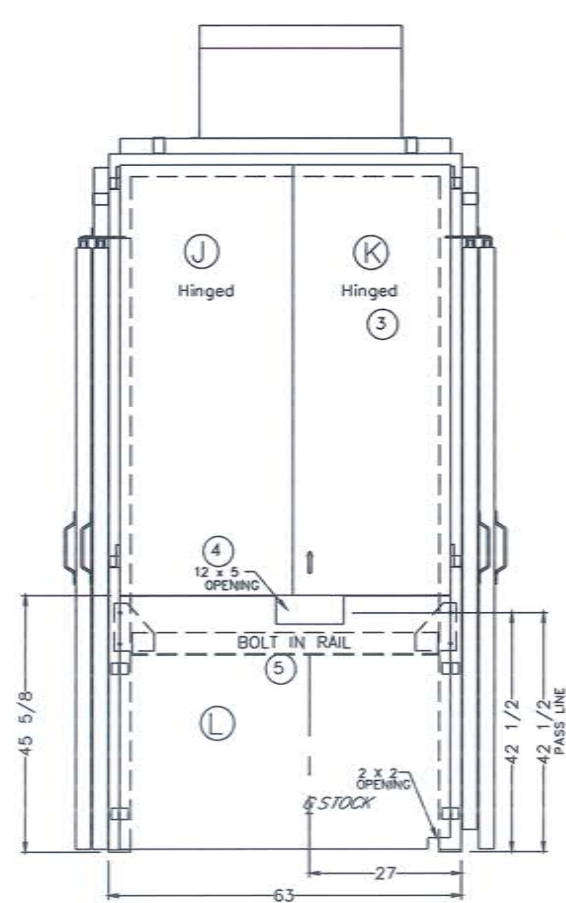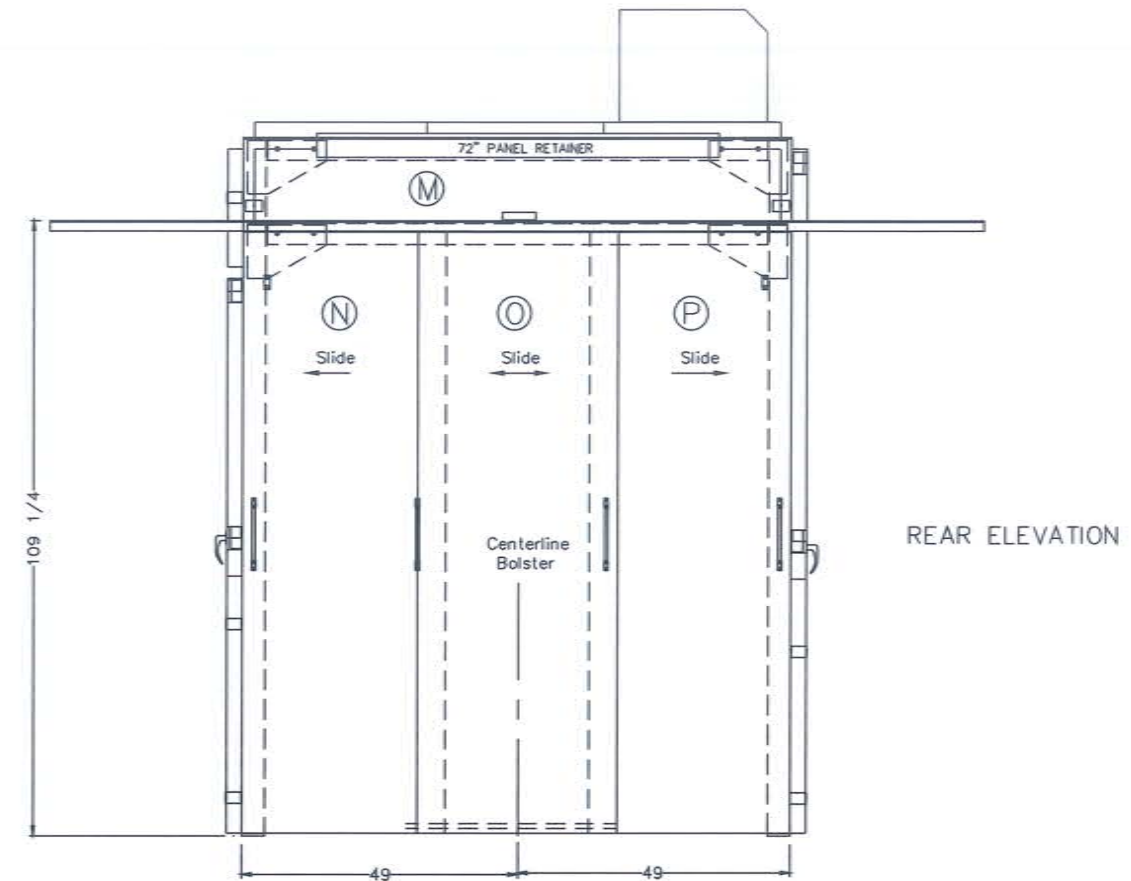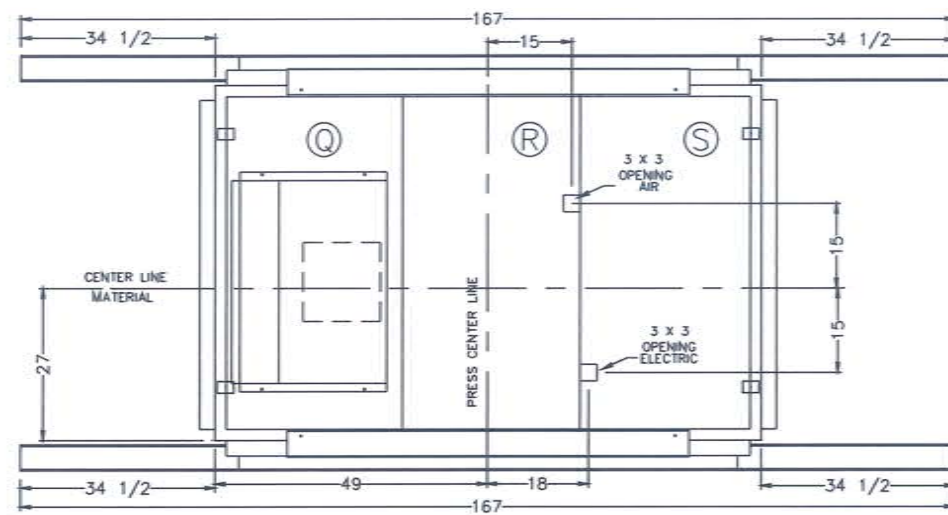



1. PANEL TO BE REMADE PER CHANGES.
2. ADD A 16-1/2 x 16 CUTOUT TO THE PANEL
3. PANEL TO BE REMADE PER CHANGES
4. ADD A 12 x 5 CUTOUT TO THE PANEL
5. ROTATE RAIL TO CLEAR CUT OUT
6. ADD 6 x 8 CUTOUT TO PANEL
7. ADD ONE S-339 AND MOVE THE OTHER

LEFT ELEVATION

FRONT ELEVATION

RIGHT ELEVATION


TOLERANCES UNLESS NOTED	THE CARY CORPORATION		
DECIMAL	TITLE CLYDE-DEL	SCALE 1/16	DRAWN BY J. CRAYES
FRACTIONAL 1/16	ASSEMBLY	MINSTER P2-45	
ANGULAR	DATE 03/28/86	DRAWING NUMBER	E-2191-A-R1

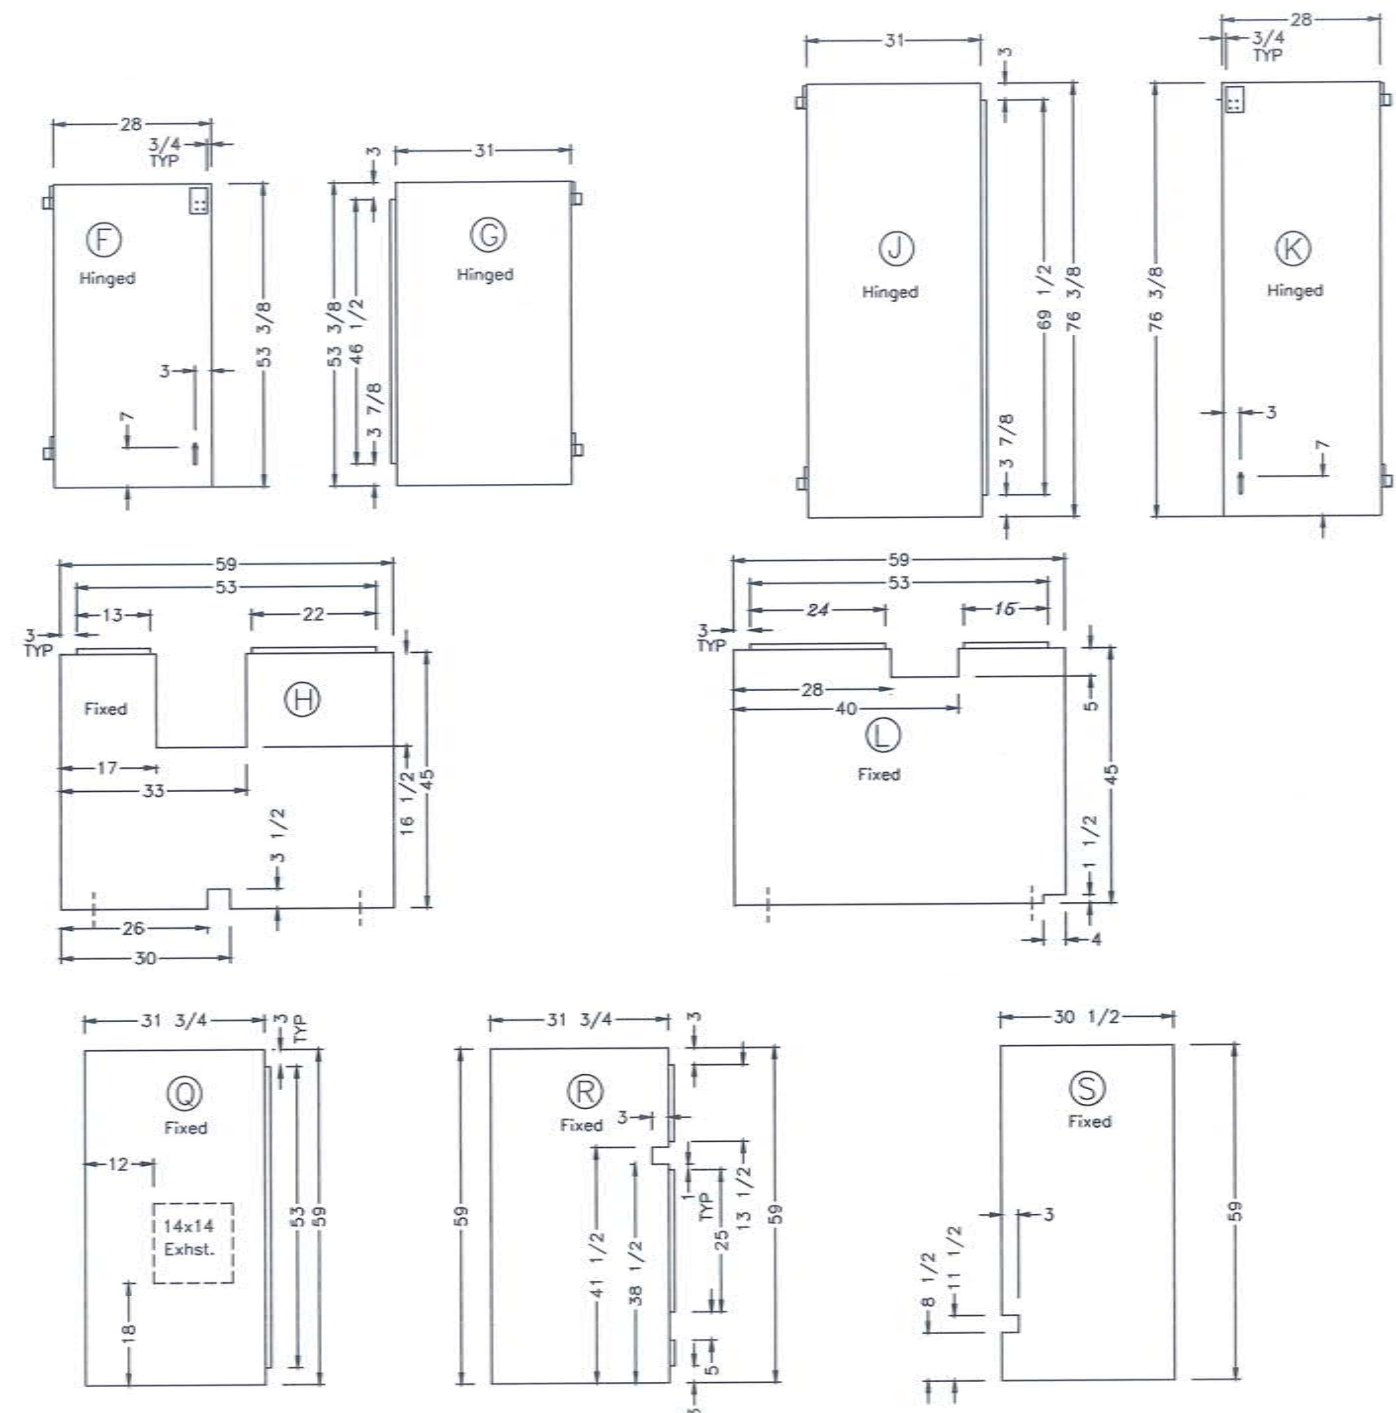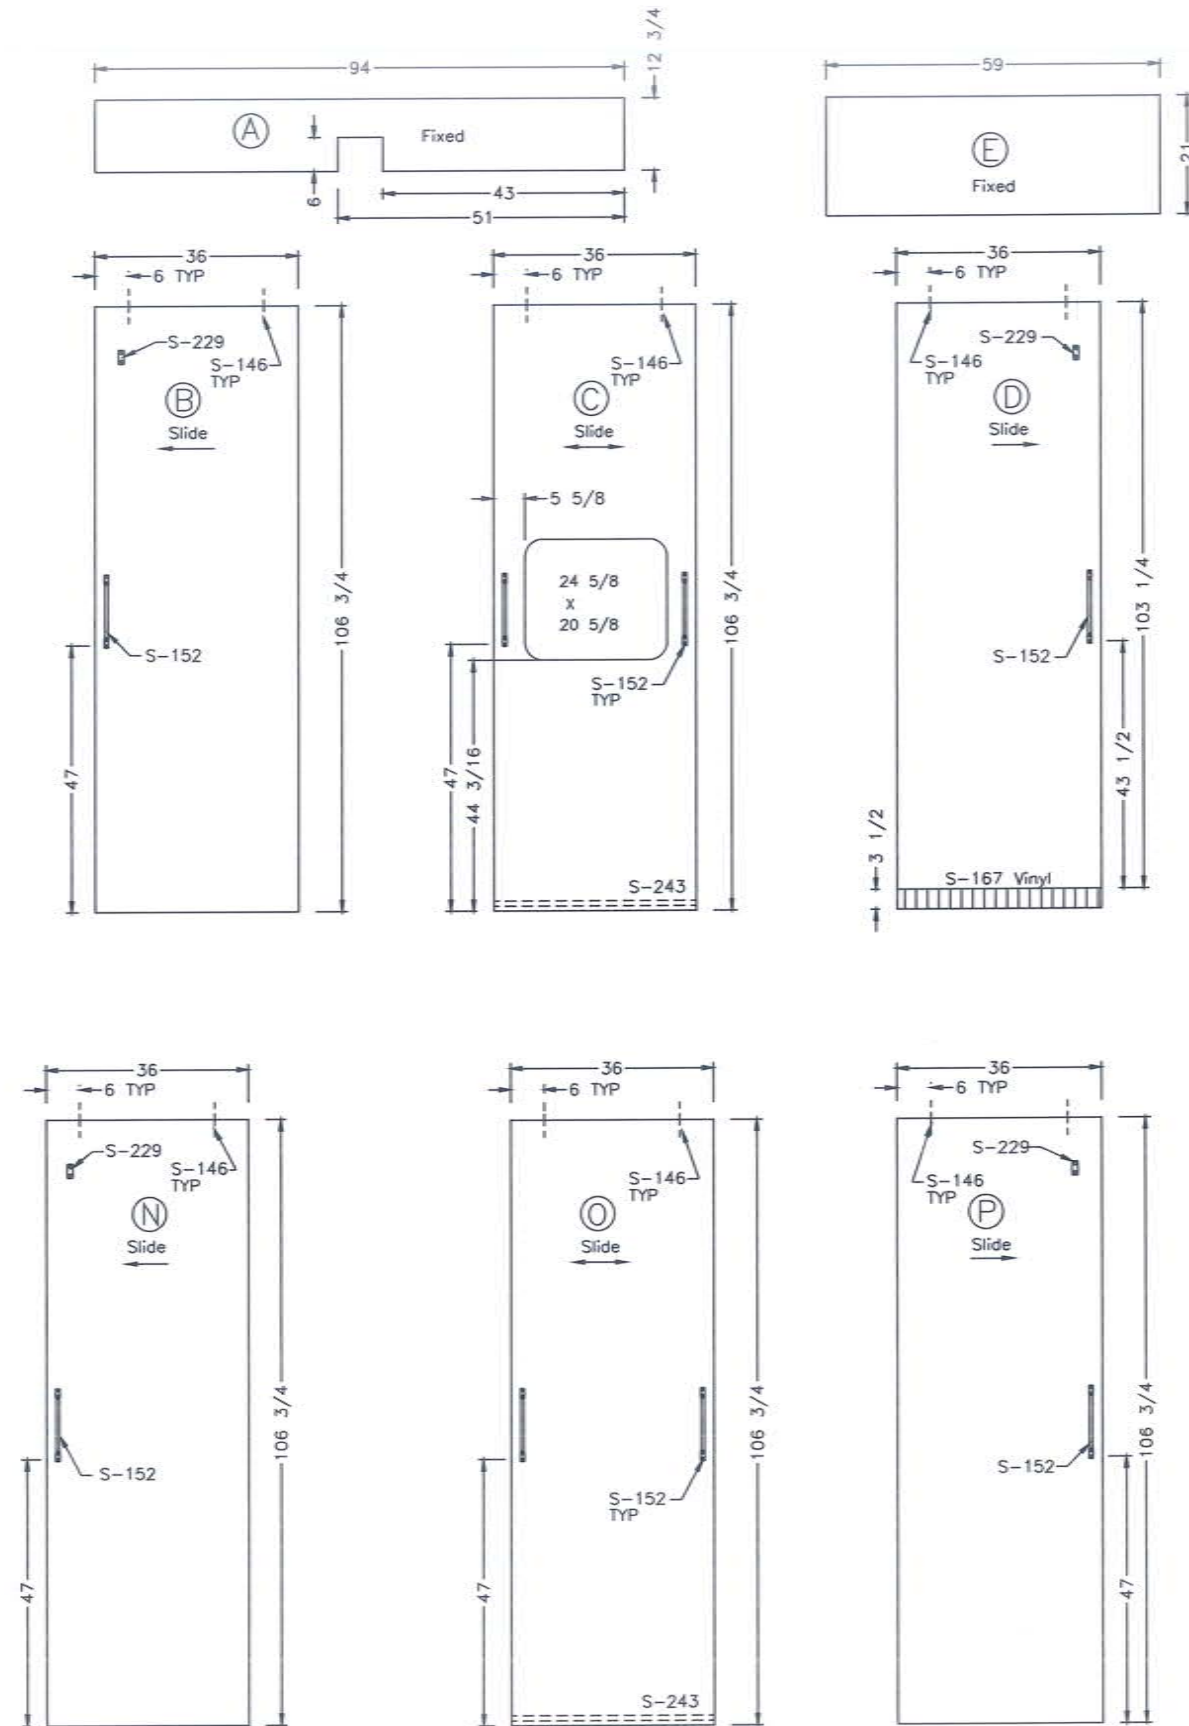






ALL PANELS ARE 2 3/4" THICK

THE CARY CORPORATION			
TOLERANCES UNLESS OTHERWISE SPECIFIED	CUSTOMER	DATE	DRAWN BY
ALL DIMENSIONS IN INCHES FRACTIONAL 1/16"	Cary Corporation	02/20/96	J. ROLLINS
ANGULAR 1/2"	PANELS	DRAWING NUMBER	CHECKED BY
SCALE	DATE	E-2191-P-R1	




DATE	SYM	REVISION RECORD	AUTH.	DR.	CK.

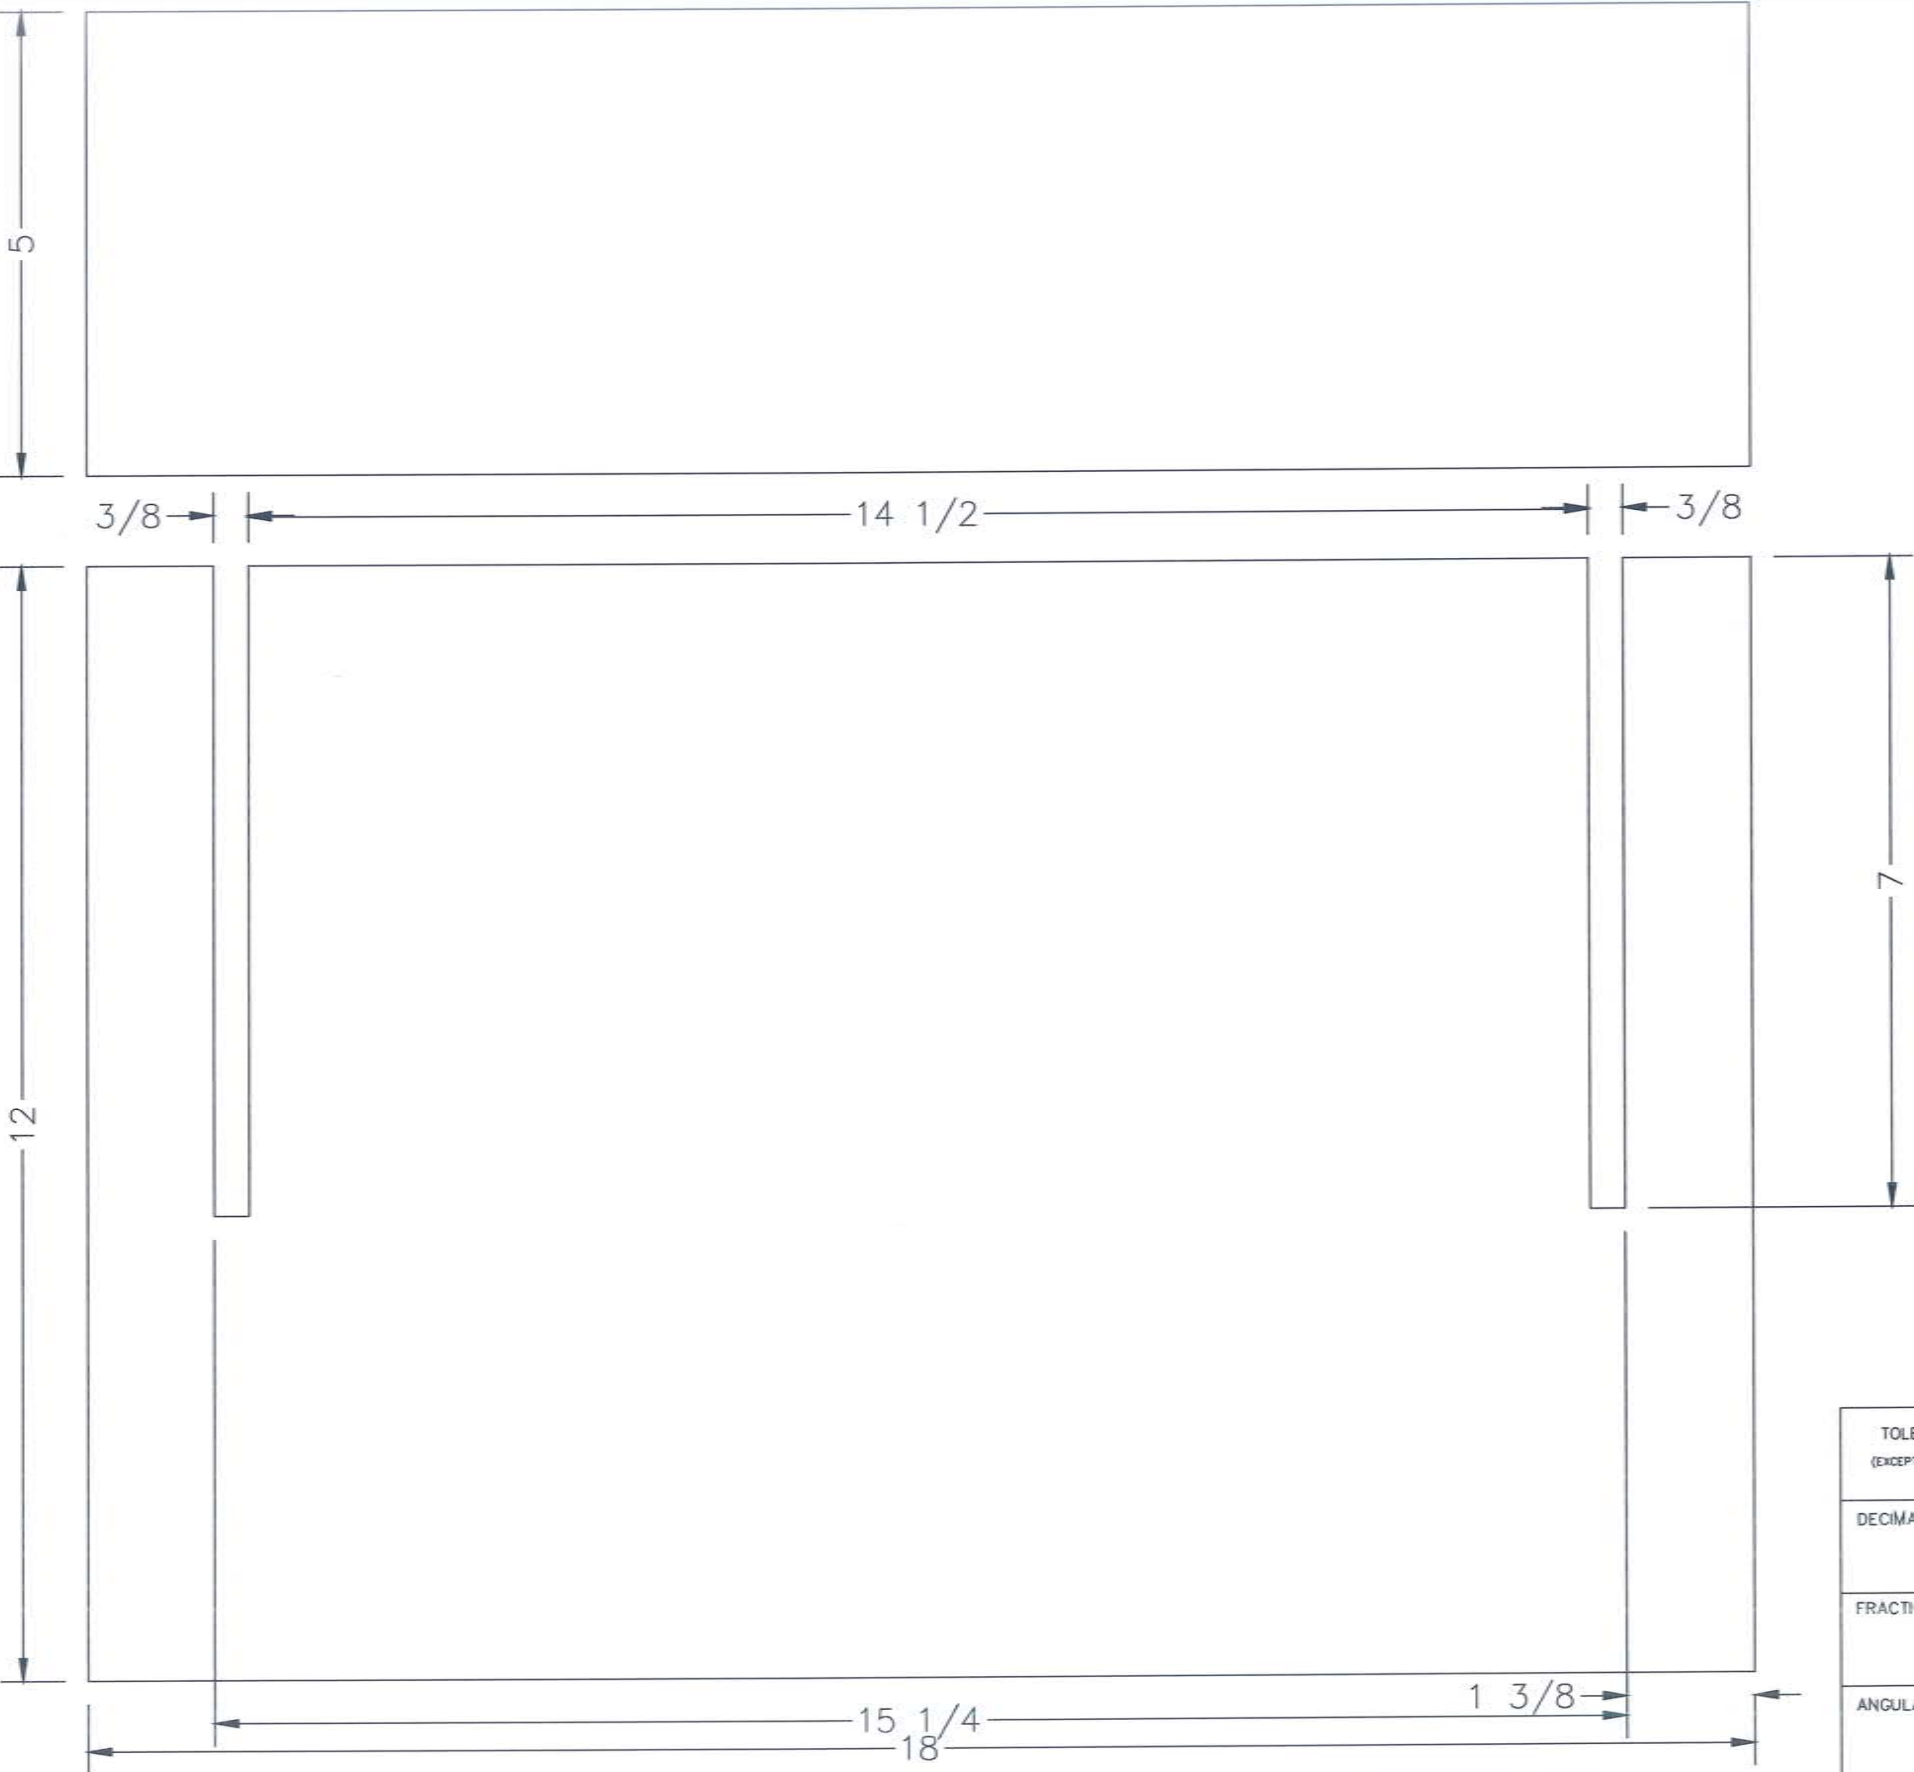

TOLERANCES (EXCEPT AS NOTED)	The Cary Corporation			
	DECIMAL	TITLE	SCALE	DRAWN BY R. Murray
		Metalform 96	1/2	APPROVED BY
FRACTIONAL	Catenary Cover Plates			
ANGULAR	DATE	DRAWING NUMBER		
	03/15/96	E-2191-L1		

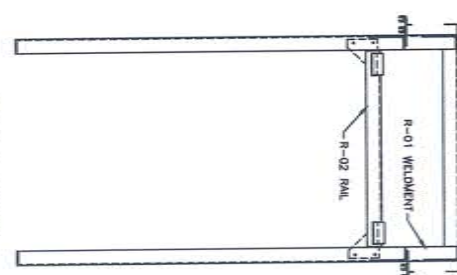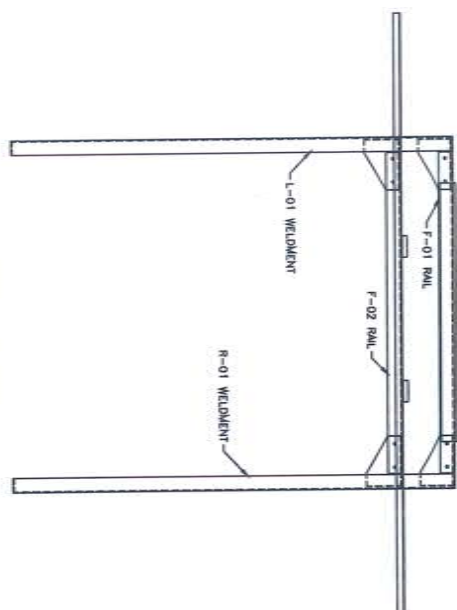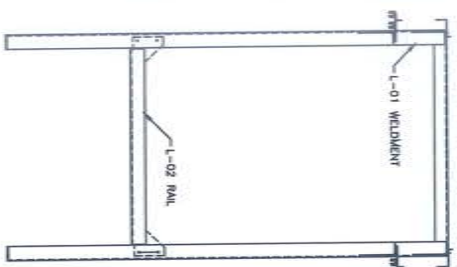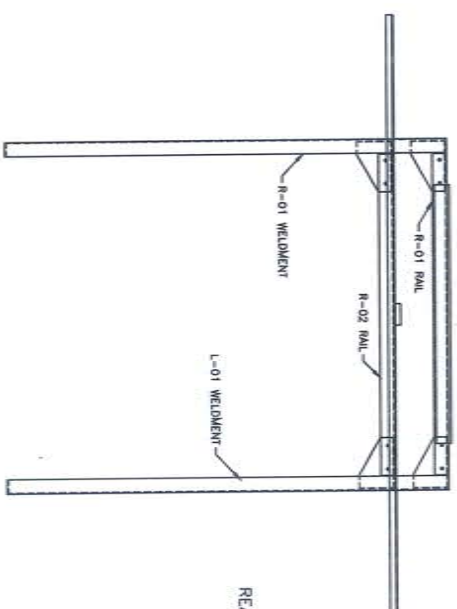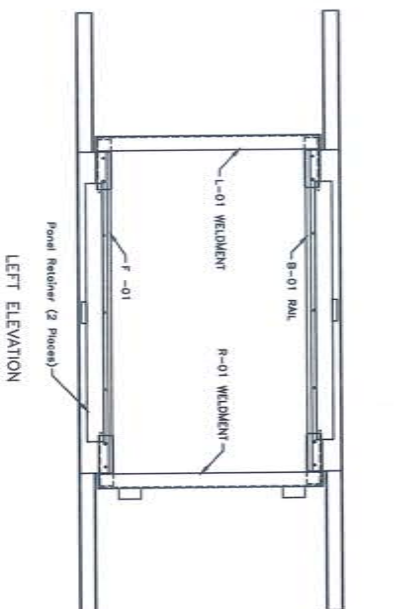


<i>THE CARY CORPORATION</i>					
STANDARD FORM NO. 9000	DATE 1/18	TO <i>FRAIR'S ASSEMBLY</i>	BY <i>MEL FRYER JR.</i>	SIGNATURE <i>D. MILLING</i>	TITLE <i>PRESIDENT</i>
		AMOUNT <i>\$-2706.74 - 00</i>	TERMS <i>CASH</i>		



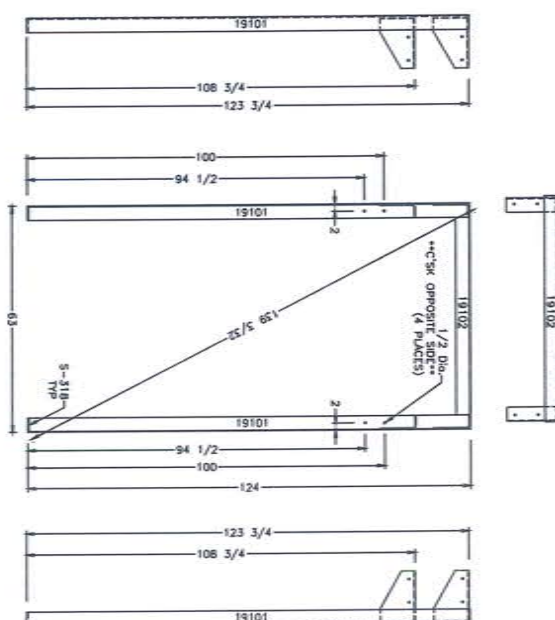
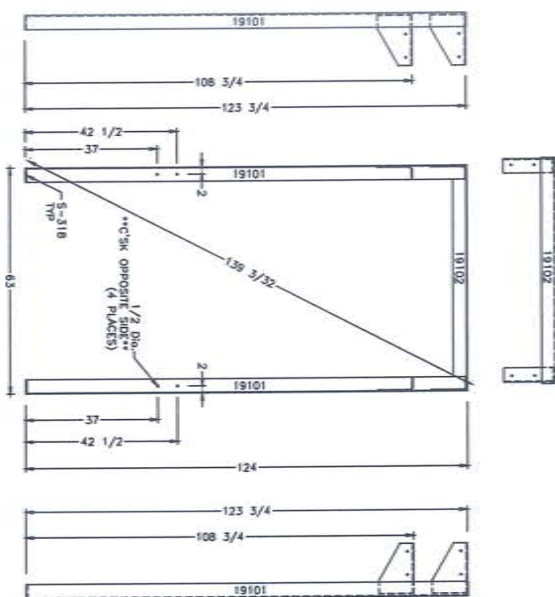
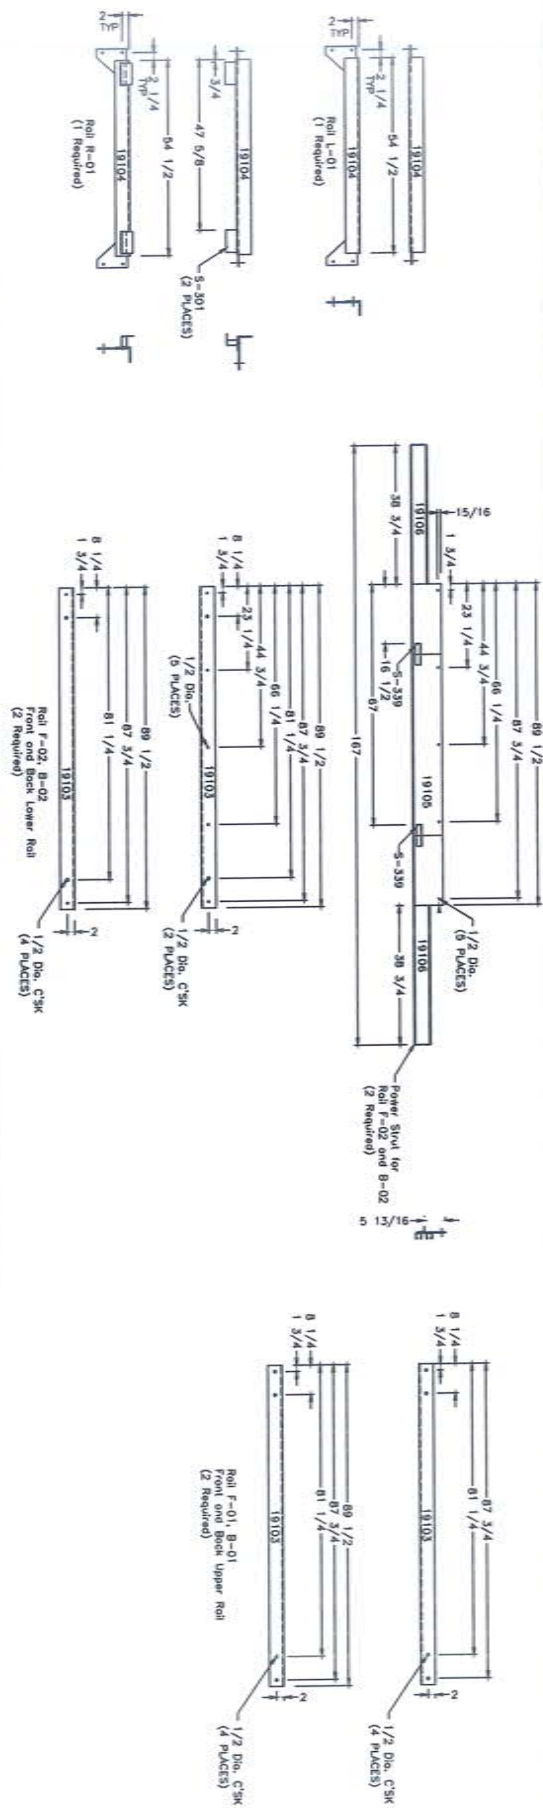


THE CARY CORPORATION	
MODEL NO. 1/16 DATE 02/29/98	TOTAL 1/16 INCHES X MILLING MILLING @




DATE	SYM	REVISION RECORD	AUTH.	DR.	CK.

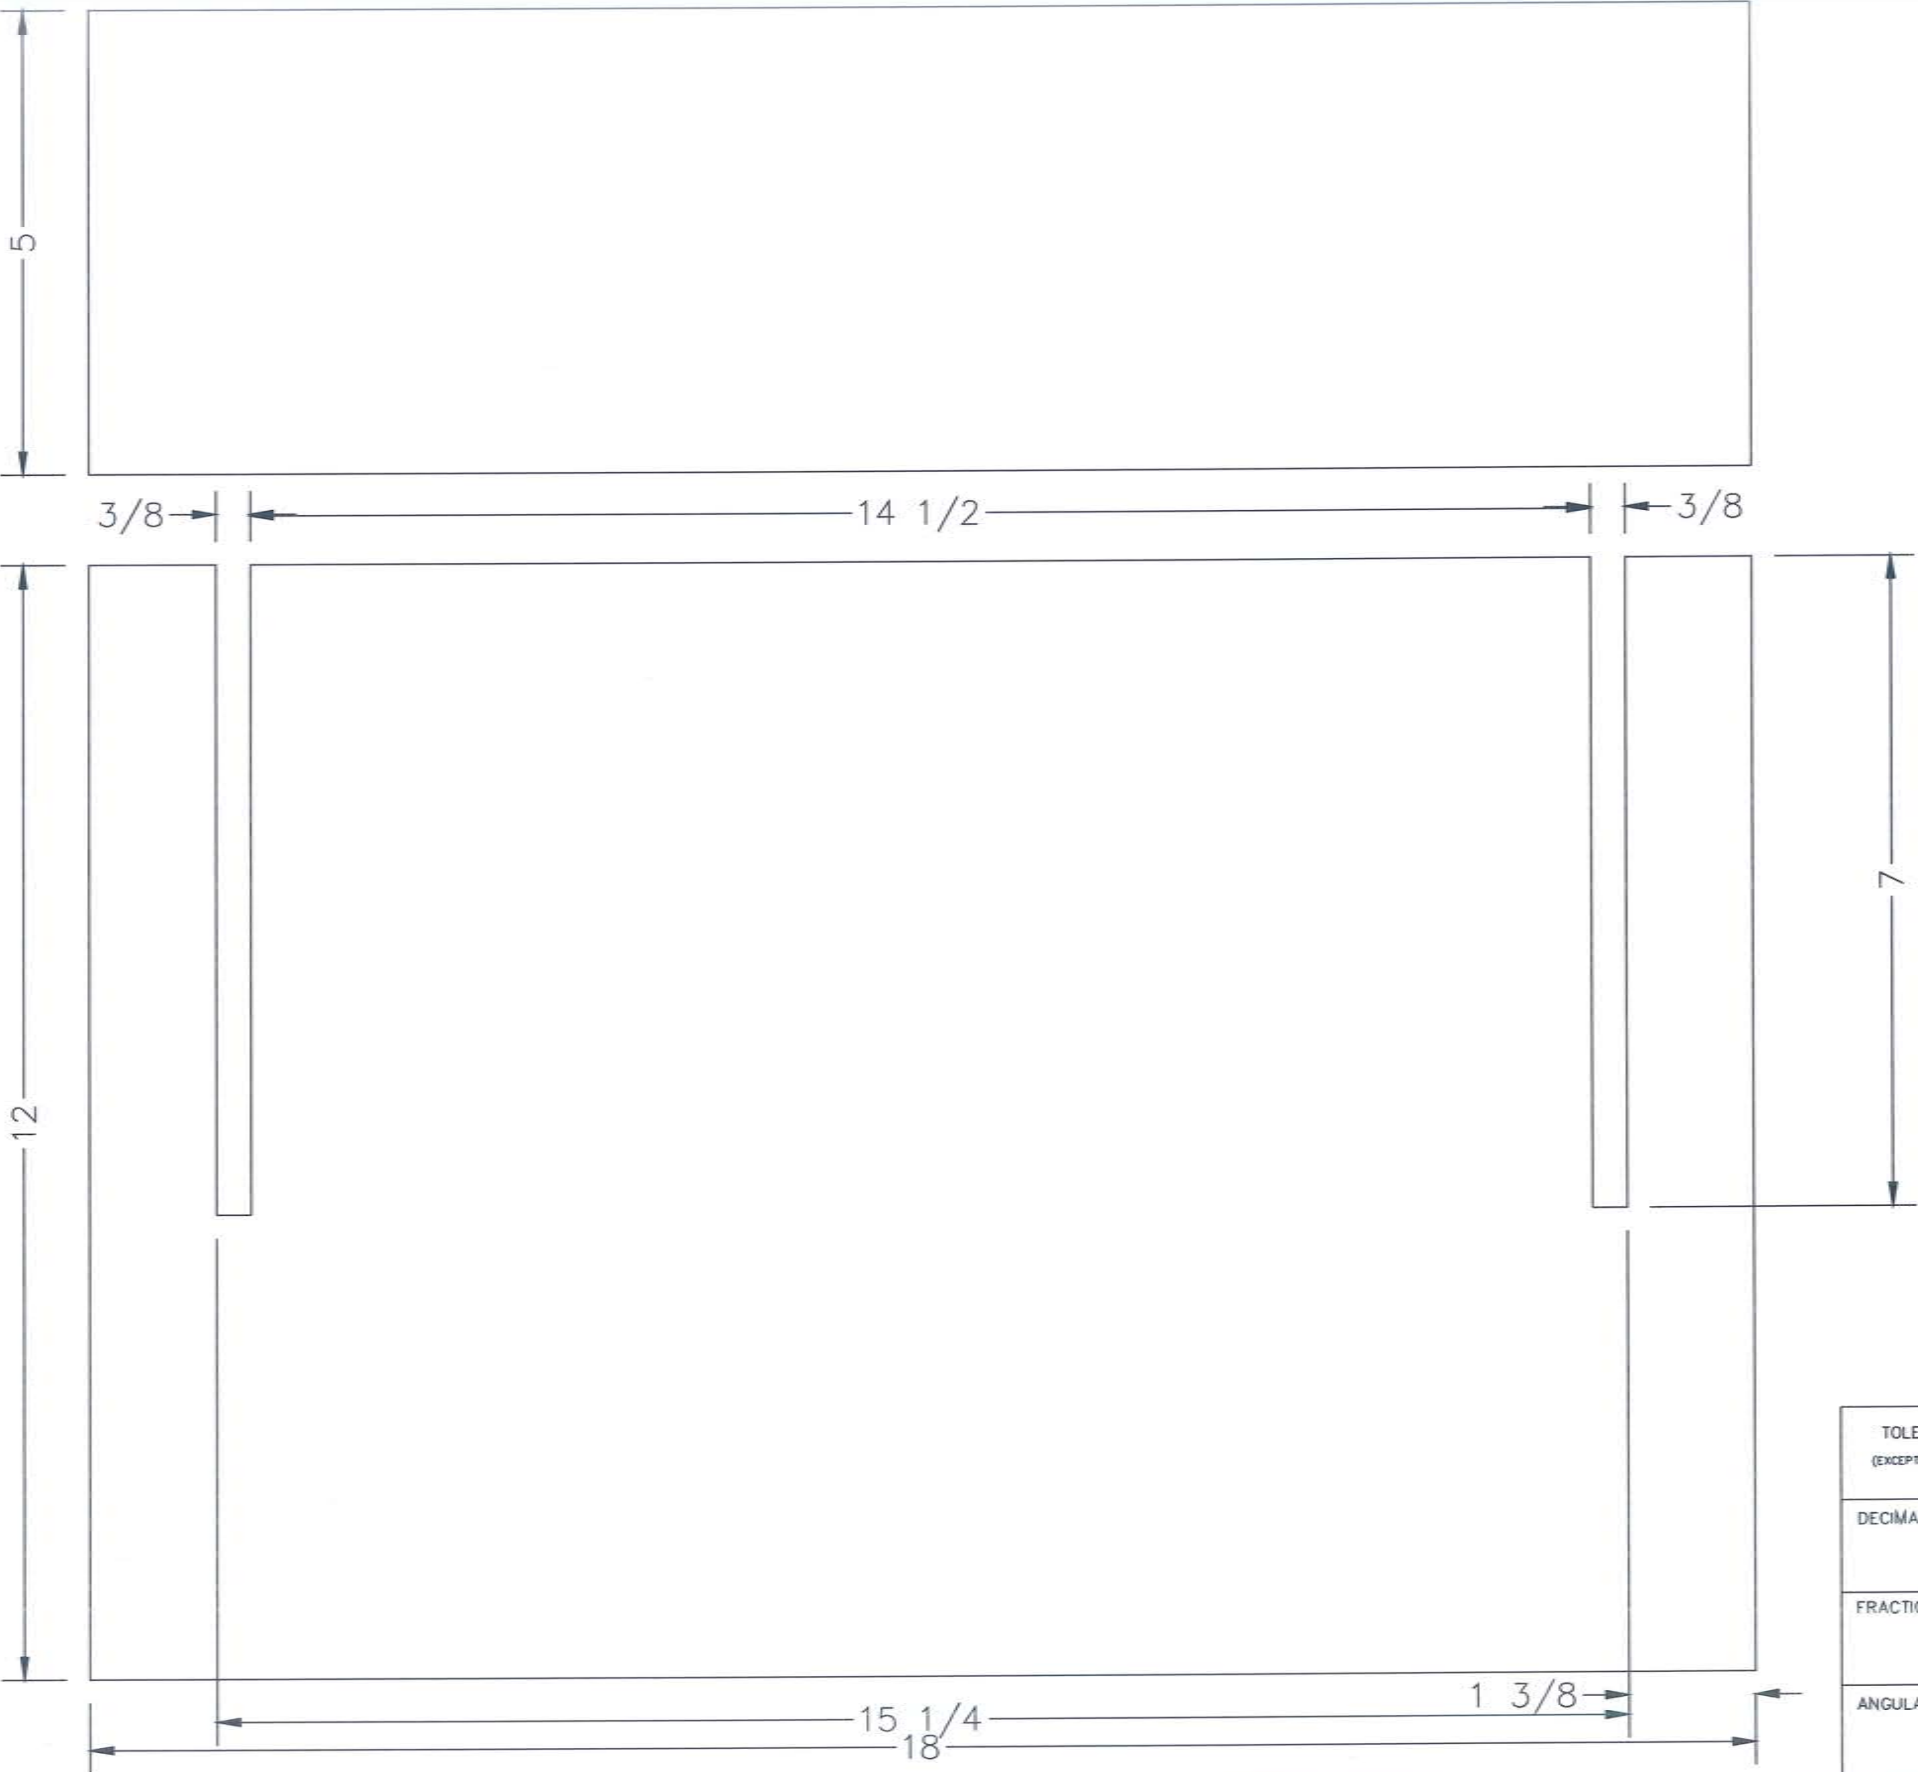

TOLERANCES (EXCEPT AS NOTED)	The Cary Corporation		
DECIMAL	TITLE	SCALE	DRAWN BY
	Metalform 96	1/2	R. Murray
FRACTIONAL	Catenary Cover Plates		
ANGULAR	DATE	DRAWING NUMBER	
	03/15/96	E-2191-L1	

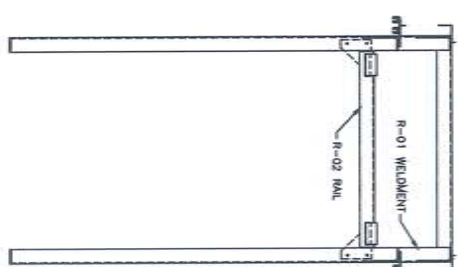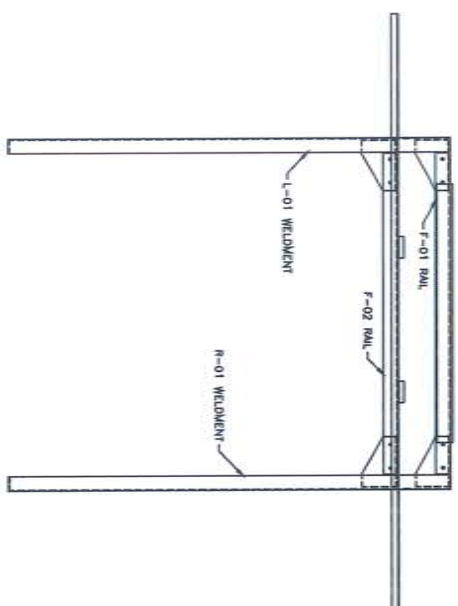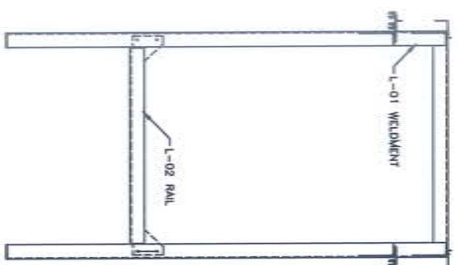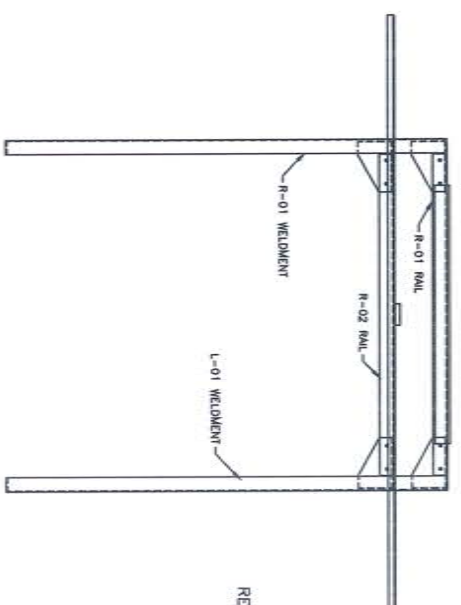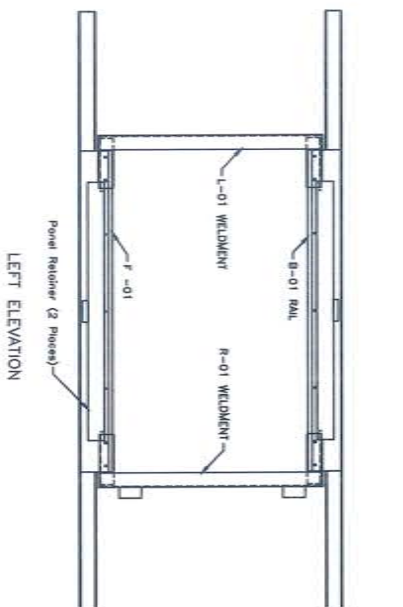

THE GARY CORPORATION	
REGISTRATION NUMBER 1/16	TOTAL 1/16 ISSUED TO J. MILLER
PRATT ASSEMBLY	
DATE	DATE VALUE
01/20/98	01-2011-PA-01

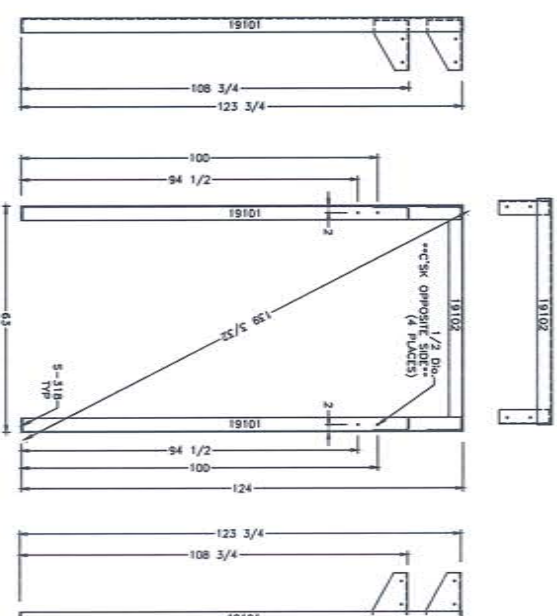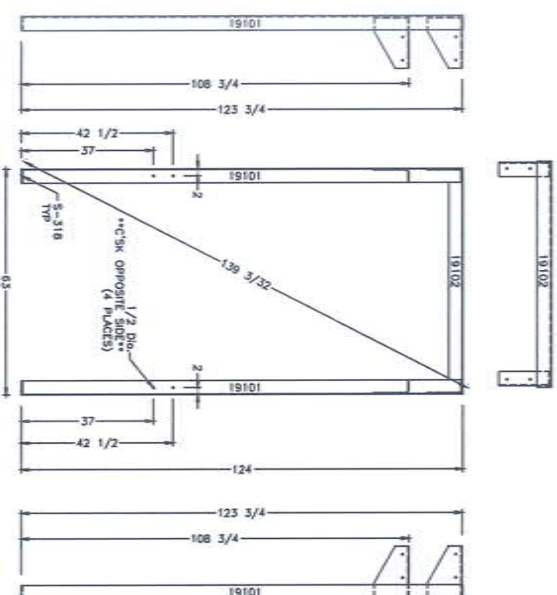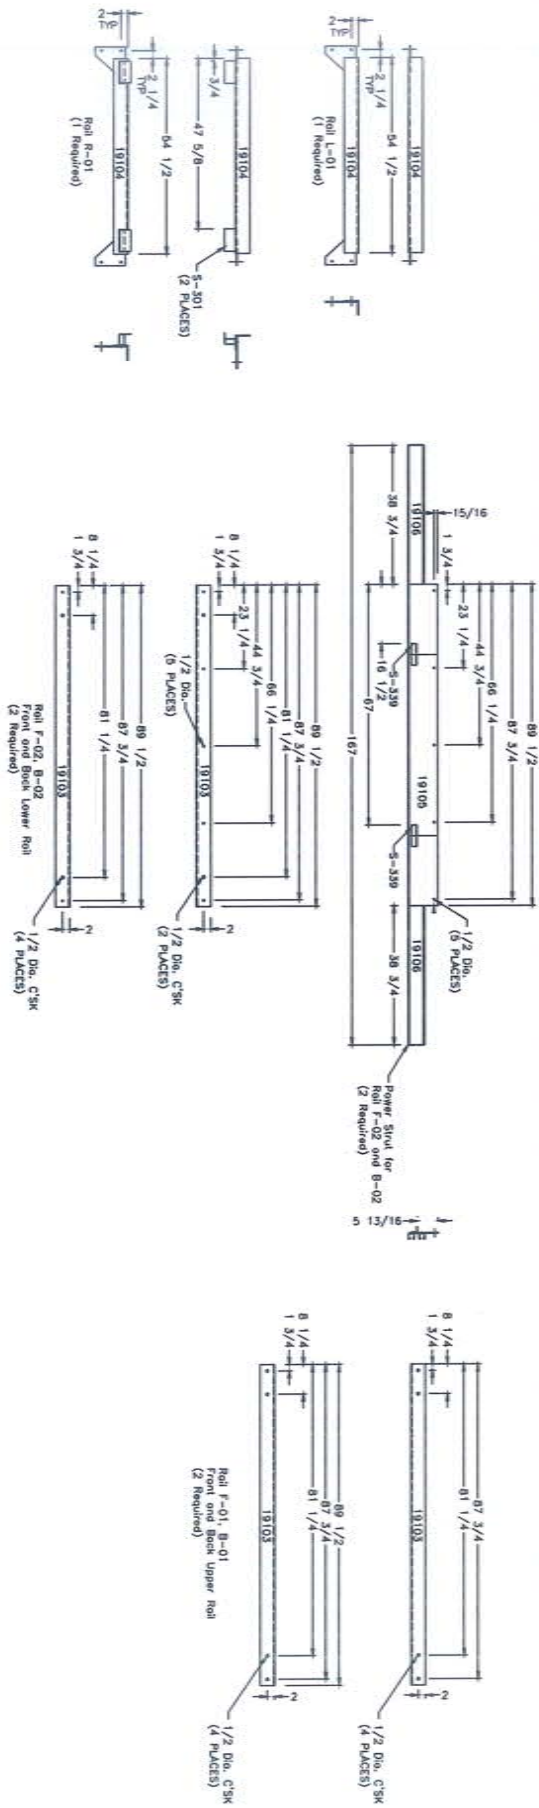

DATE OF BIRTH		SEX		MARRIED TO A U.S. CITIZEN	
Males		Male		Yes or No	
Females		Female		Yes or No	
1/16		1/16		1/16	

THE CLARY CORPORATION




My dependent's
Maid Form #2






F.R.A.M.E.

DATE 02/20/98

ISSUE VALUE

8-1104-A-10

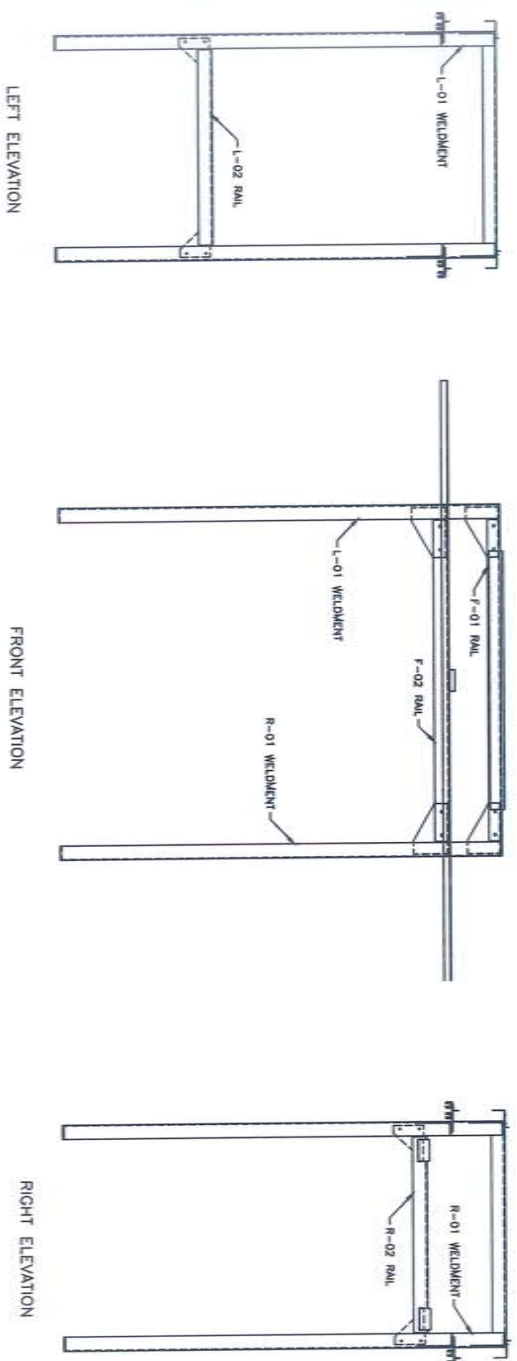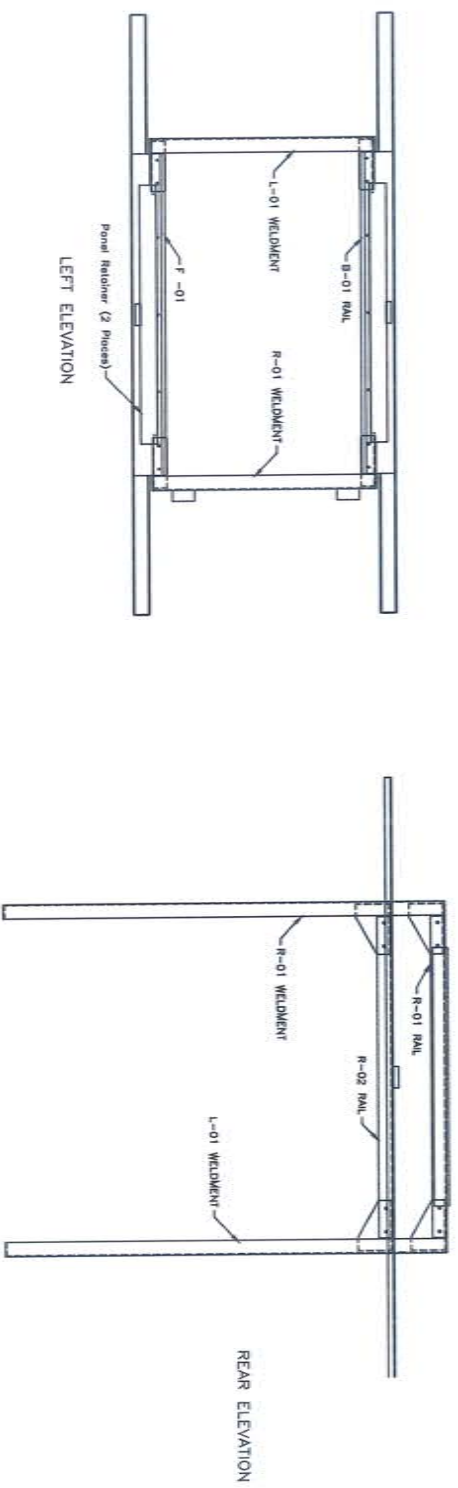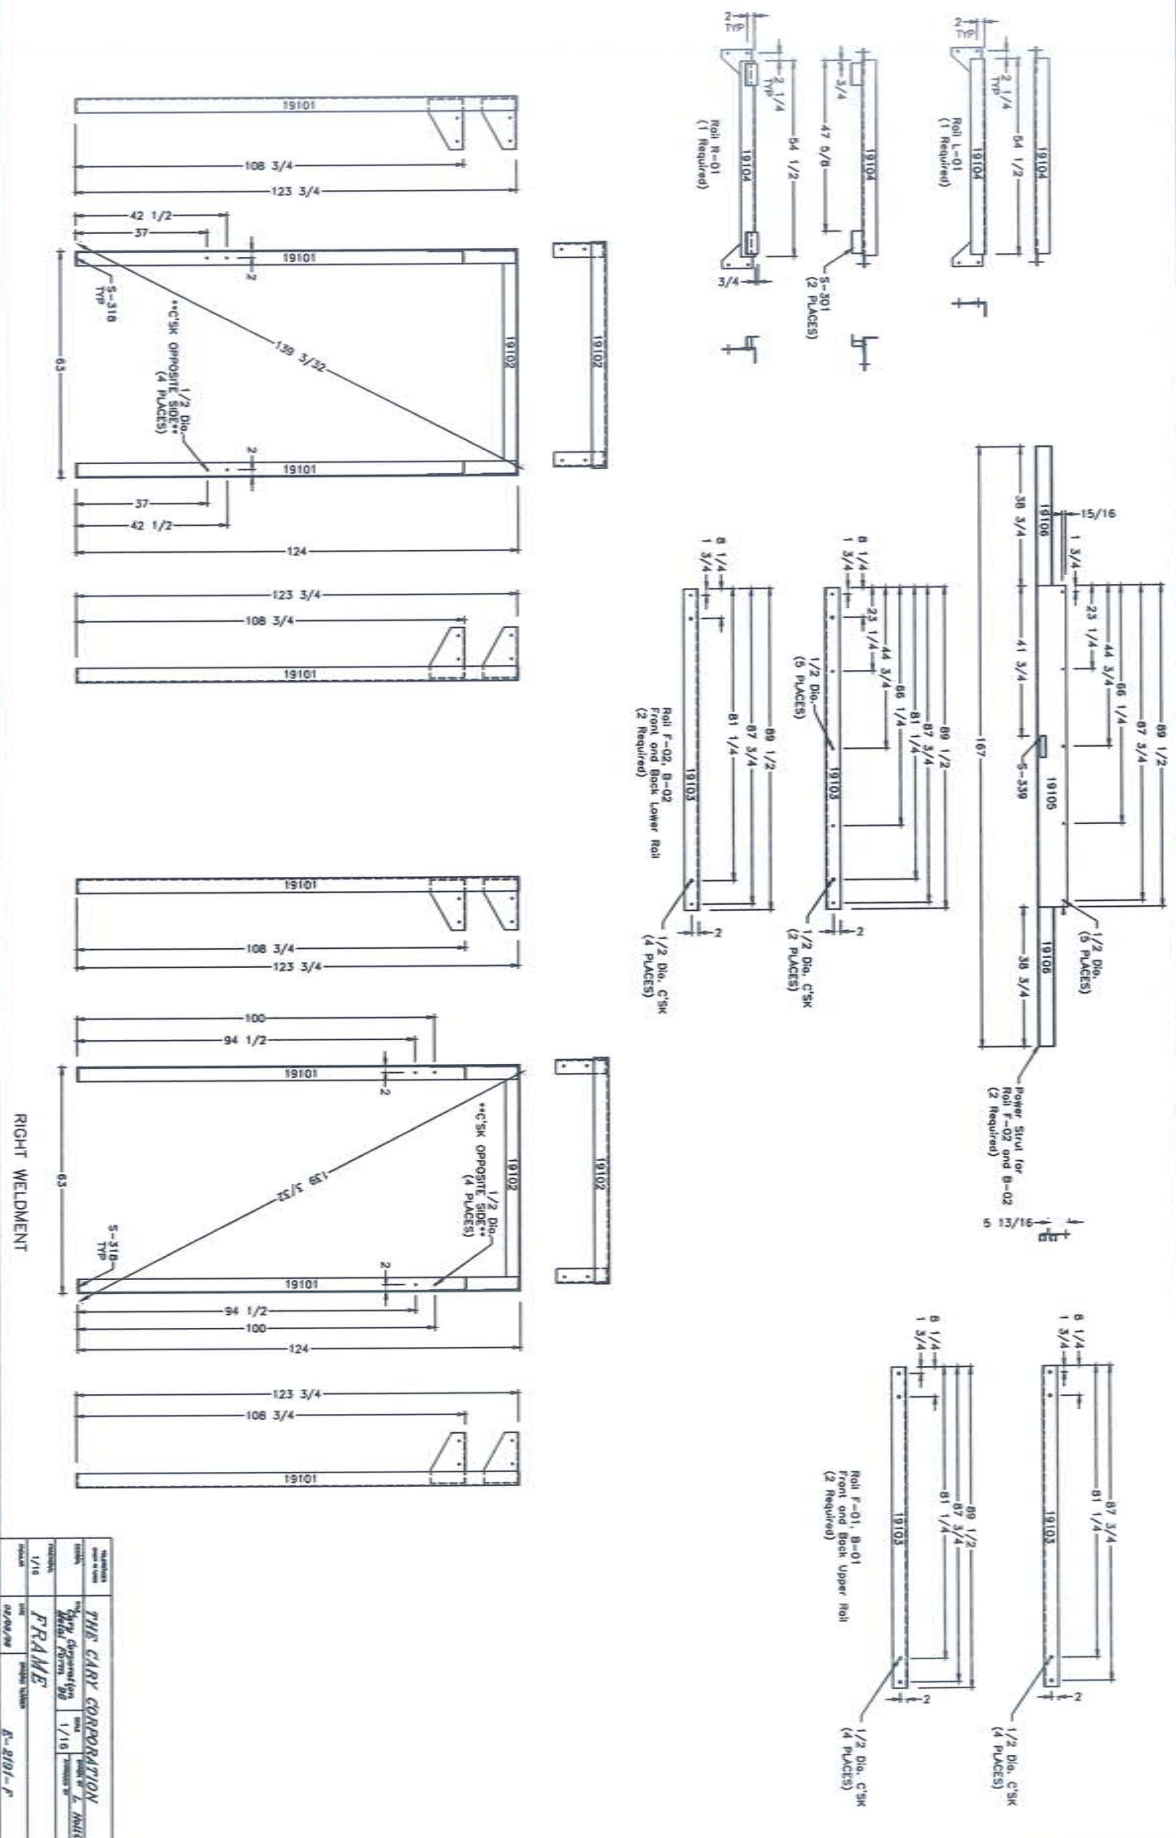[illegible]

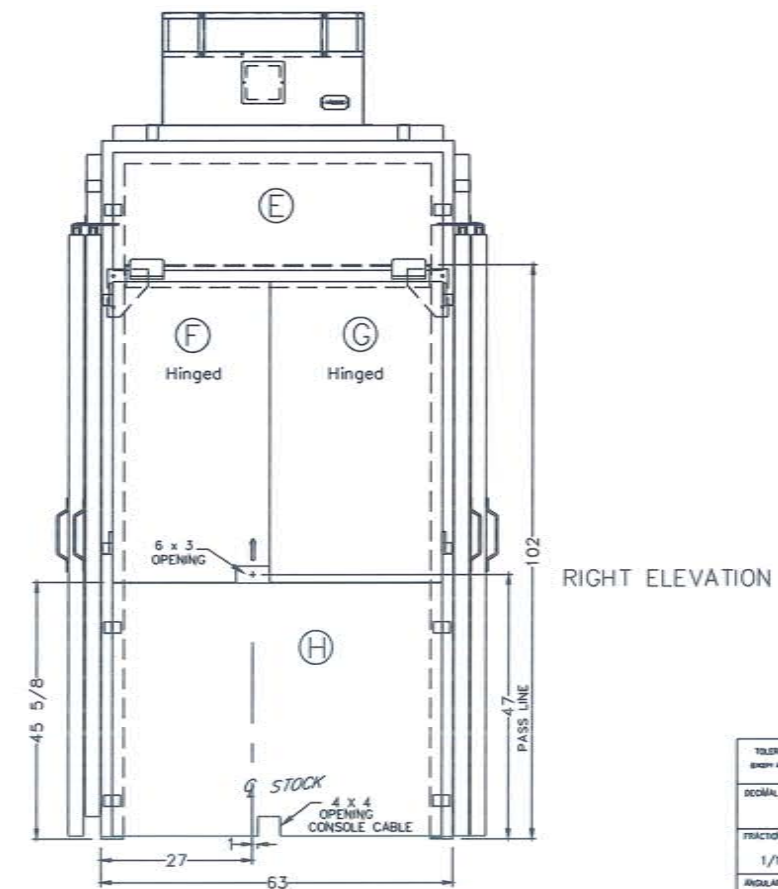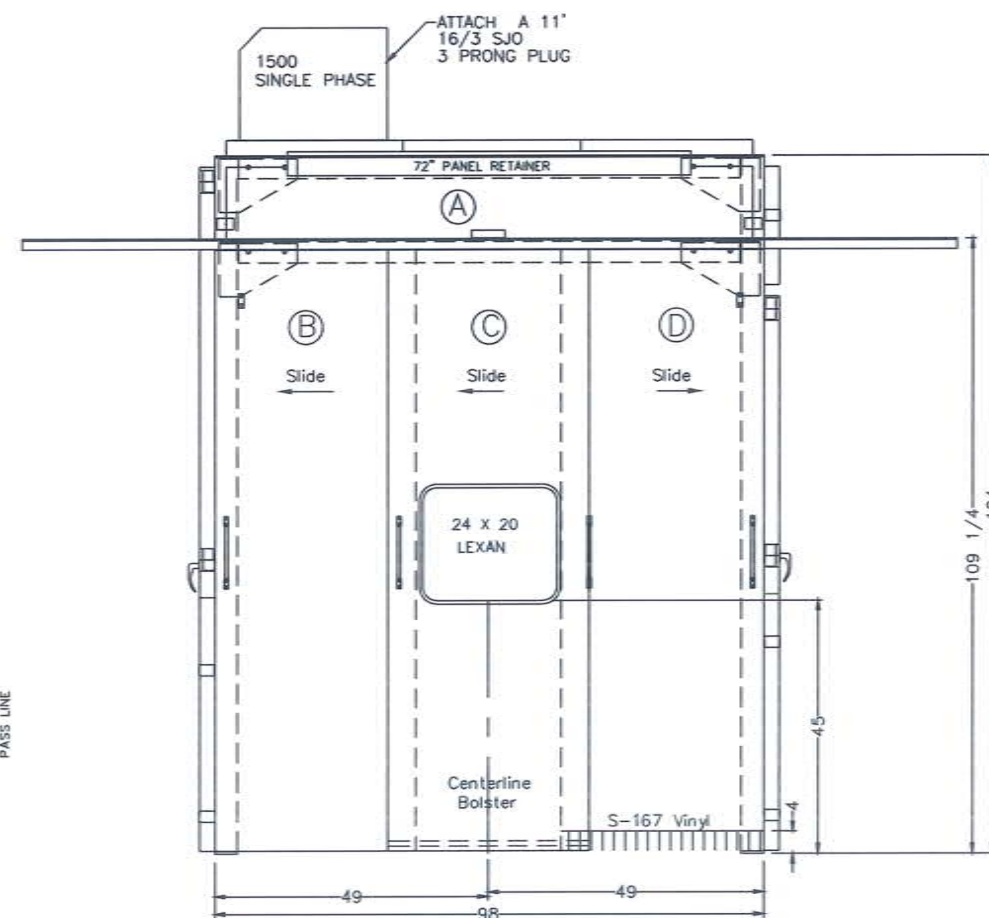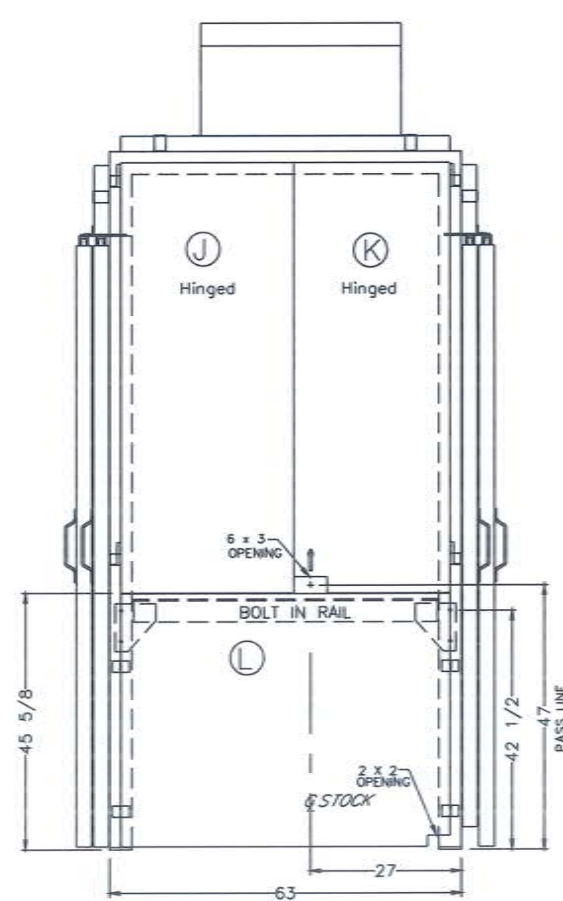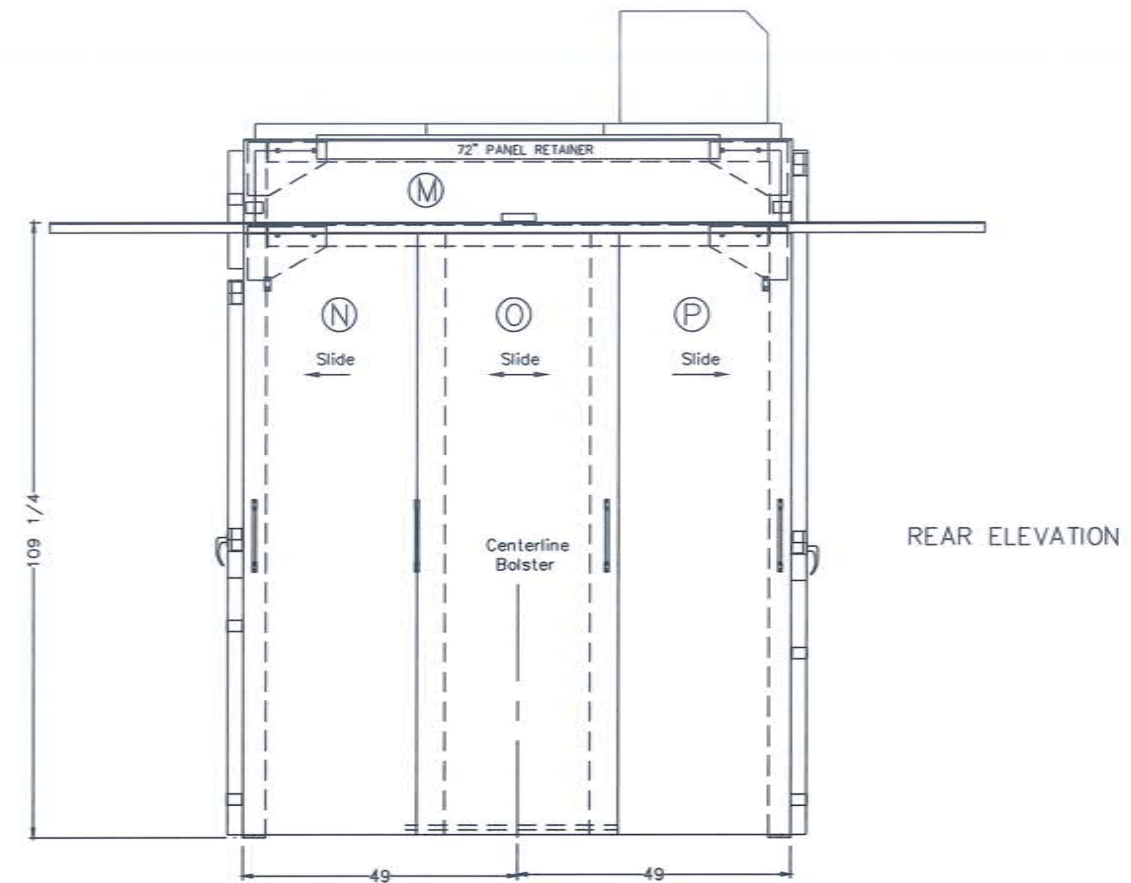
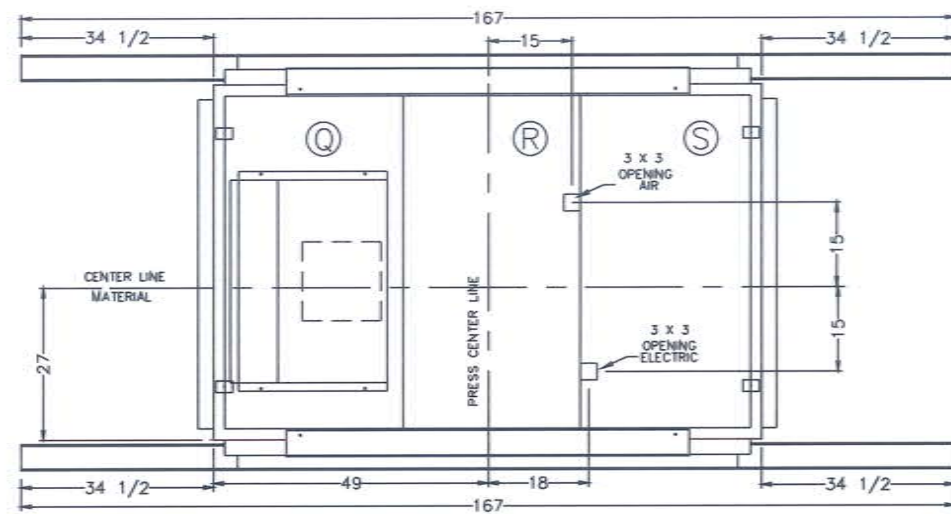


LEFT ELEVATION



FRONT ELEVATION

RIGHT ELEVATION

TOLERANCES UNLESS OTHERWISE SPECIFIED	THE CARY CORPORATION		
DECIMAL	REL. Cary Corporation Metal Form '96	SCALE 1/16	DRAWN BY J. CRAYES
FRACTIONAL	ASSEMBLY	MINSTER P2-45	APPROVED BY
ANGULAR	DATE 02/12/96	DRAWING NUMBER E-2191-A	

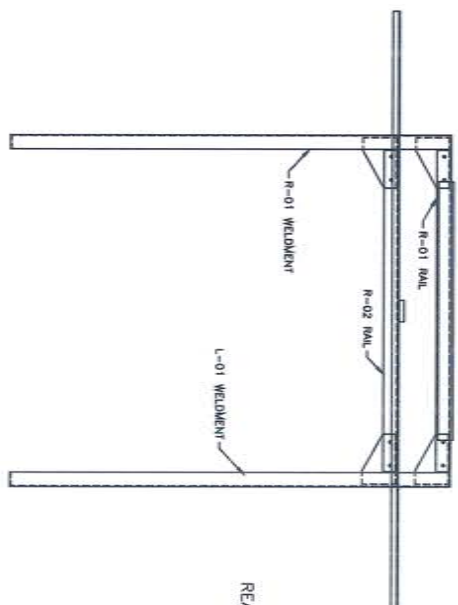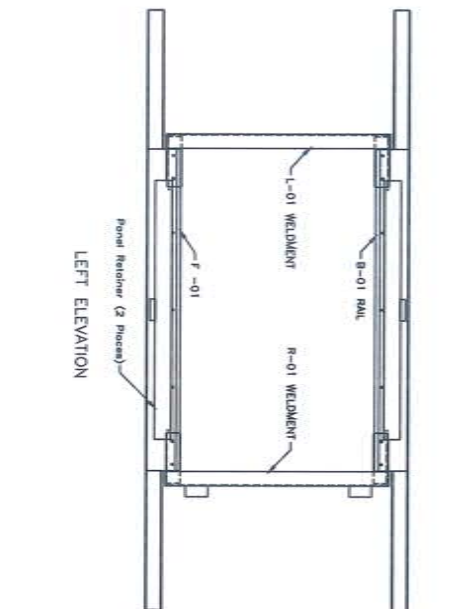


REAR ELEVATION

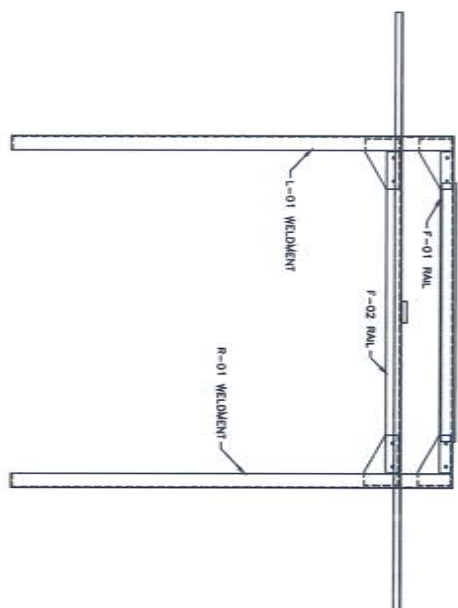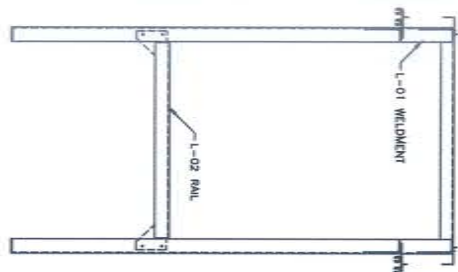






LEFT ELEVATION

FRONT ELEVATION

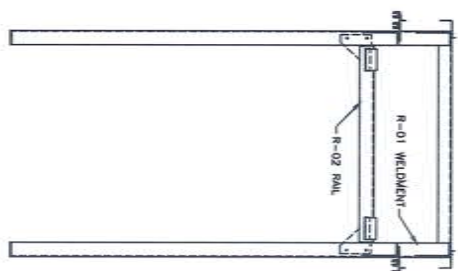


RIGHT ELEVATION

DATE	DESCRIPTION	BY	CHKD
02/12/00	THE CAR CORPORATION	1/16	1/16
02/12/00	FRAME ASSEMBLY	1/16	1/16
02/12/00	FRAME ASSEMBLY	1/16	1/16

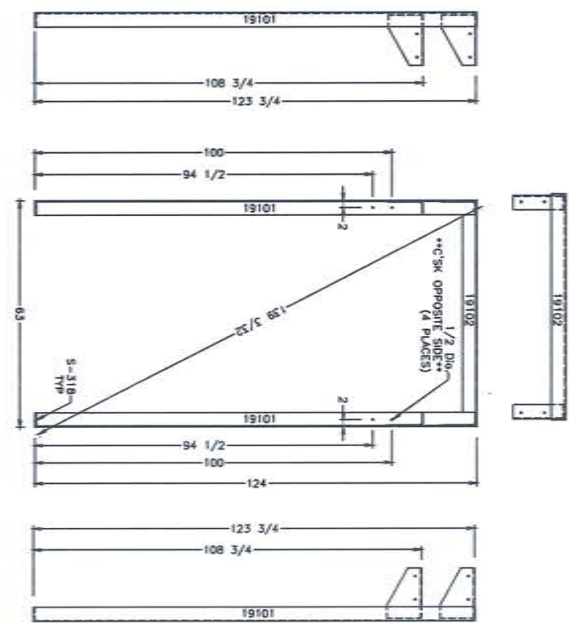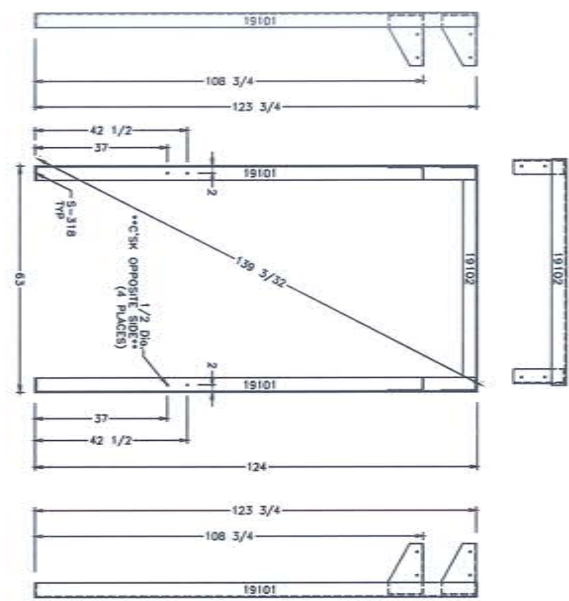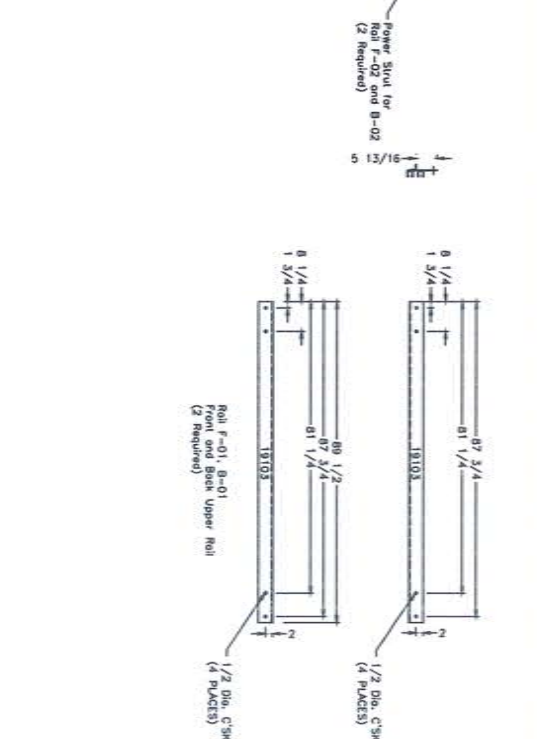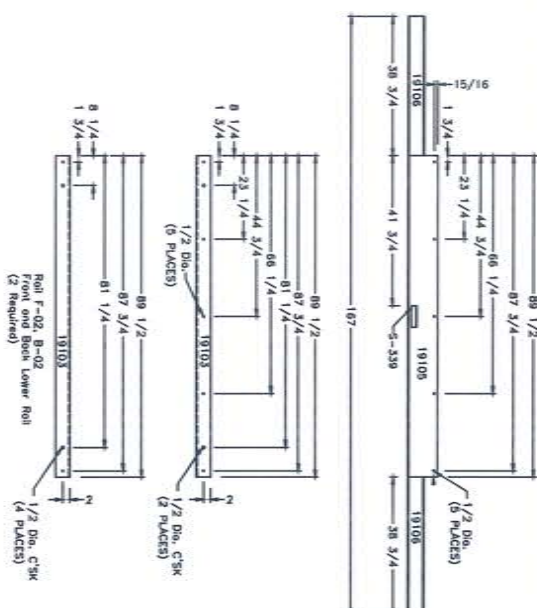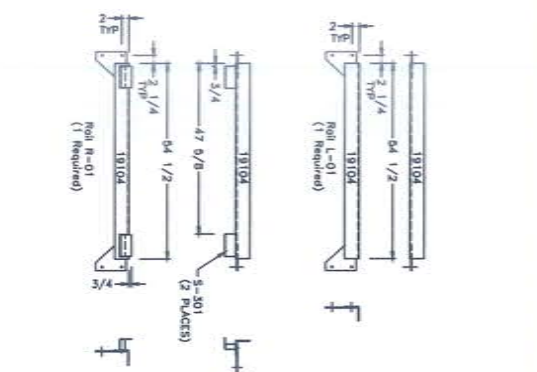

DATE	DESCRIPTION	BY	CHKD
02/12/00	THE CAR CORPORATION	1/16	1/16
02/12/00	FRAME ASSEMBLY	1/16	1/16
02/12/00	FRAME ASSEMBLY	1/16	1/16

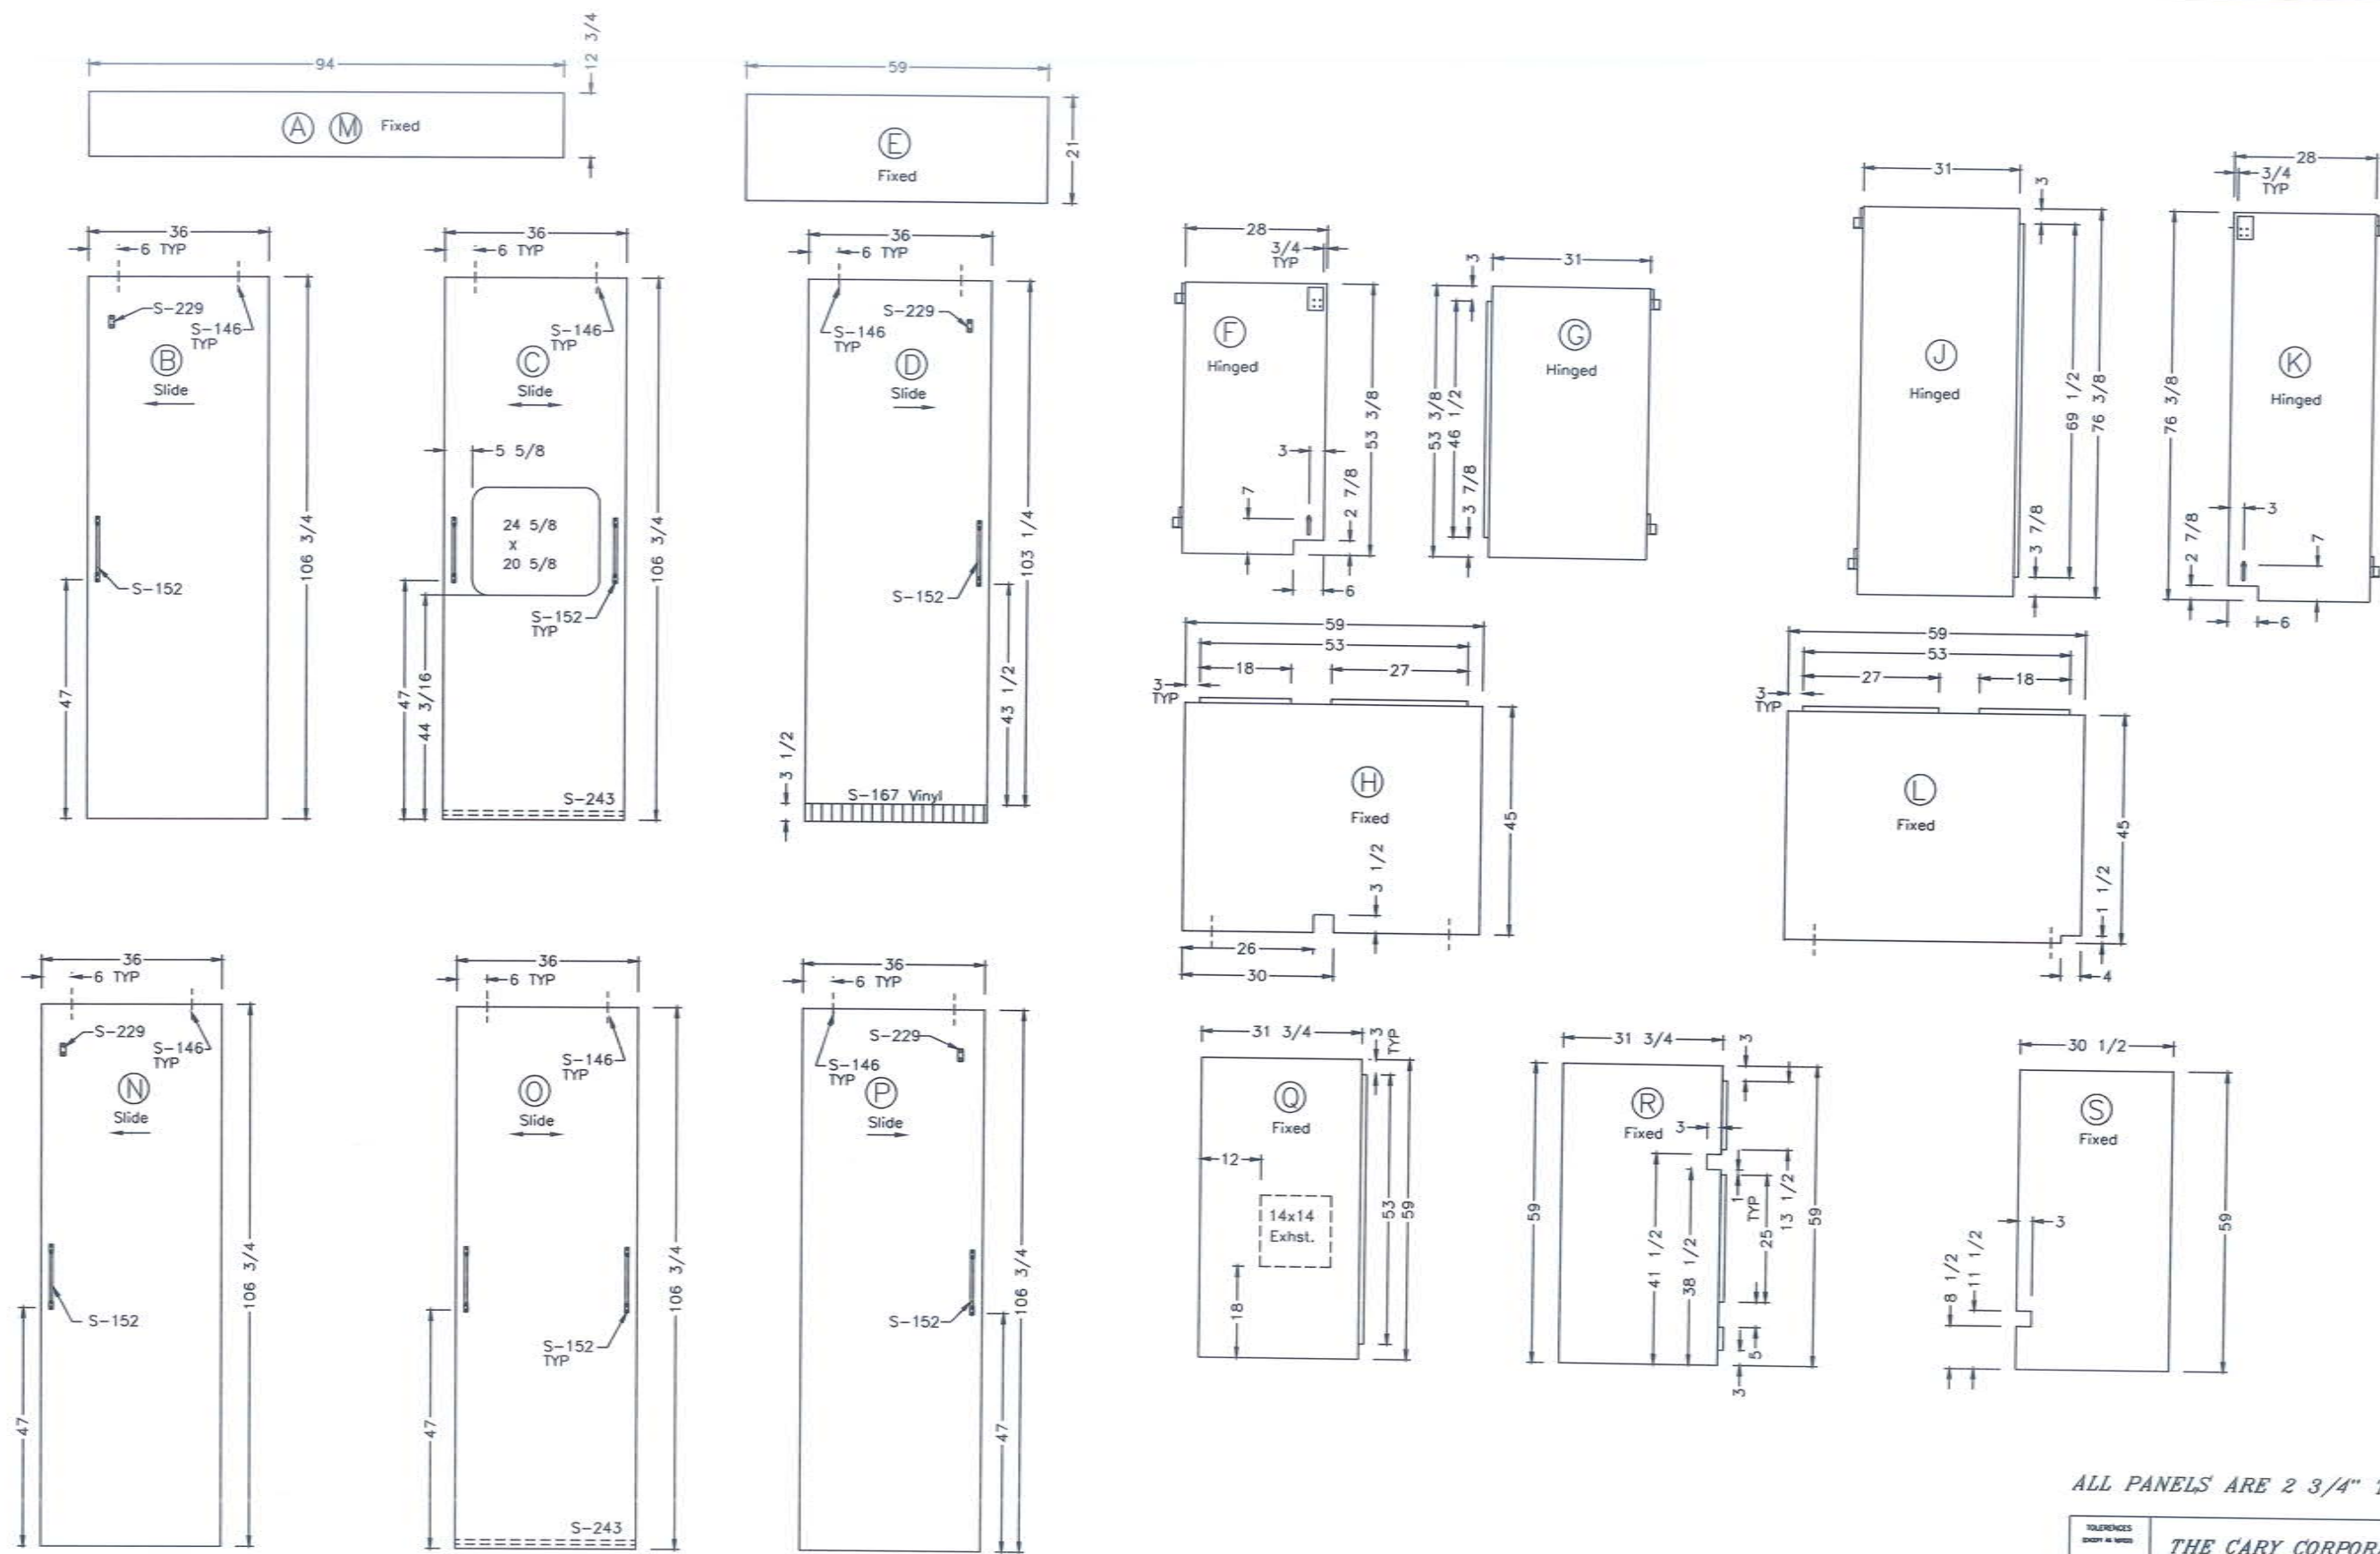

ALL PANELS ARE 2 3/4" THICK

TOLERANCES SHOWN IN INCHES			
DECIMAL	1/16	THE CARY CORPORATION	DATE
FRACTIONAL	1/16	Cary Corporation Metal Form '96	SCALE
ANGULAR	1/16	PANELS	1/16
DATE		DRAWING NUMBER	
02/12/96		E-2191-P	